




- General Notes:**
1. This drawing is to be read in conjunction with all relevant architectural information and other consultants drawings.
  2. Discrepancies must be reported directly to the Architect.
  3. All dimensions must be checked on site and not scaled from drawing.
  4. This drawing is copyright.

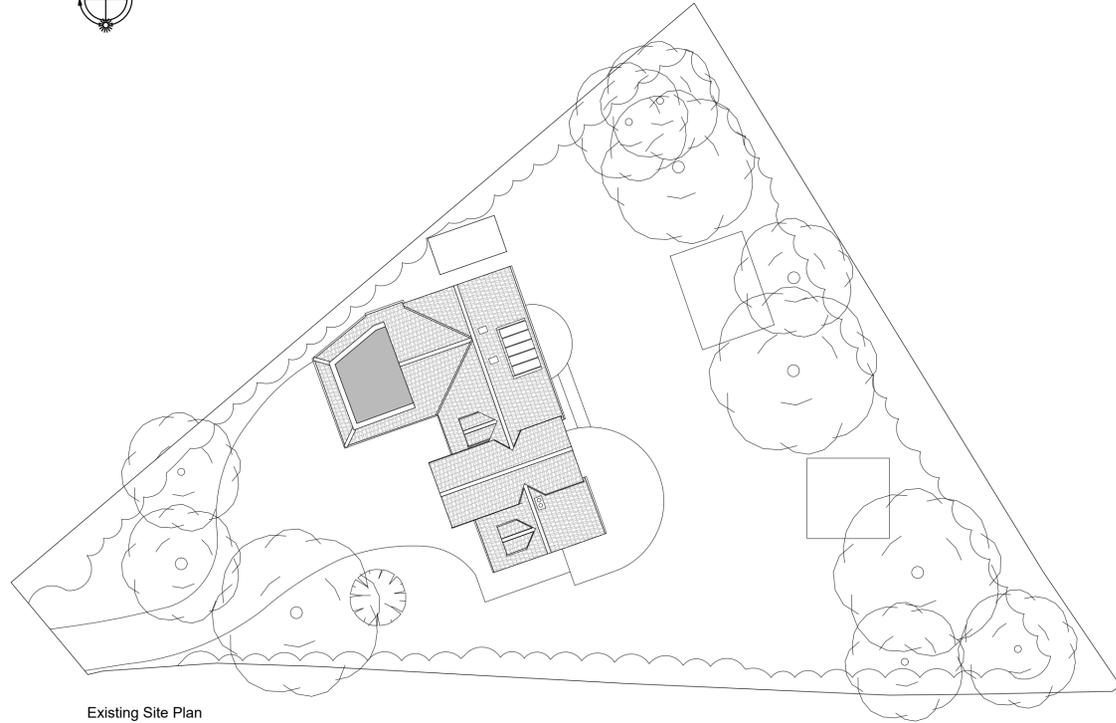

Existing Site Plan  
1:250@A1

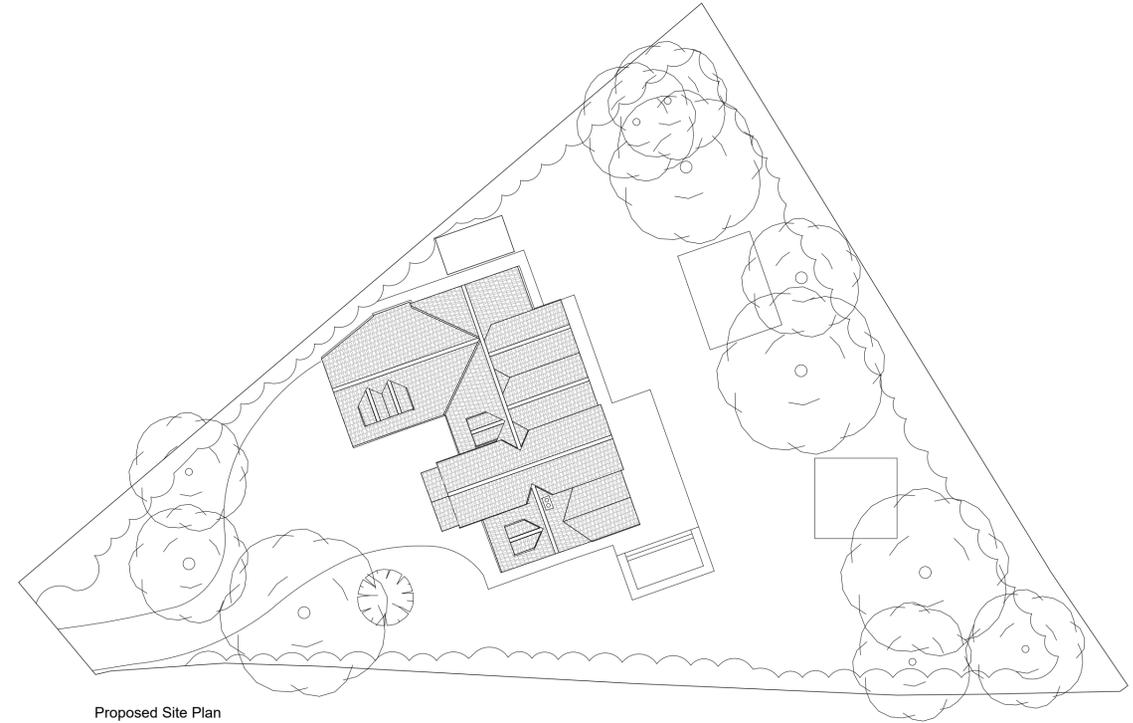

Proposed Site Plan  
1:250@A1

 

Site Location Plan  
1:1250@A1



Rev	Date	Notes	Drawn
Scale 1:100@A1			
0 1 2 3 4 5m 1:100			

Issue **PLANNING**

**Jeffrey Jordan Architects**  
w: jeffreyjordanarchitects.co.uk  
e: info@jeffreyjordanarchitects.co.uk  
t: 0161 327 3407

Project Address	Whitebeams, St Johns Close, Penn
Project Description	Proposed Extension and Reconfiguration
Drawing Title	Site Plans
Drawing No.	PL01
Rev.	