



- General Notes:**
1. This drawing is to be read in conjunction with all relevant architectural information and other consultants drawings.
 2. Discrepancies must be reported directly to the Architect.
 3. All dimensions must be checked on site and not scaled from drawing.
 4. This drawing is copyright.



Existing Ground Floor Plan
1:100@A1

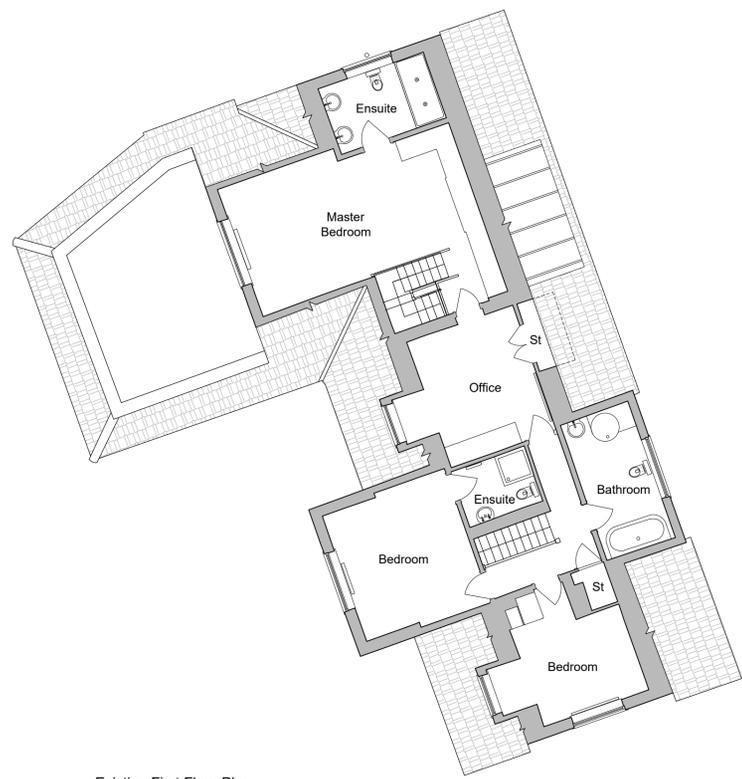

Existing First Floor Plan
1:100@A1

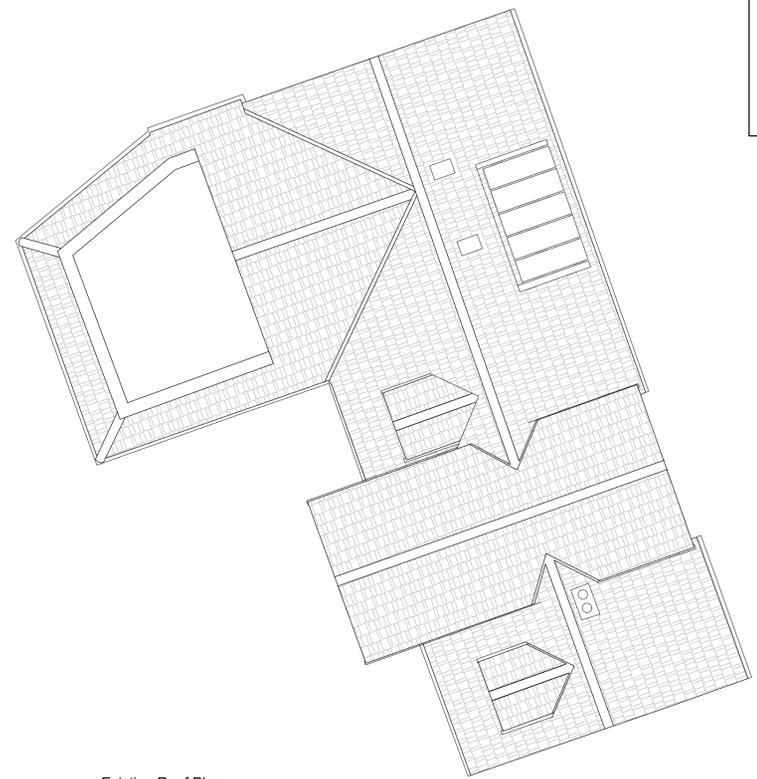


Existing Roof Plan
1:100@A1



Proposed Ground Floor Plan
1:100@A1



Proposed First Floor Plan
1:100@A1

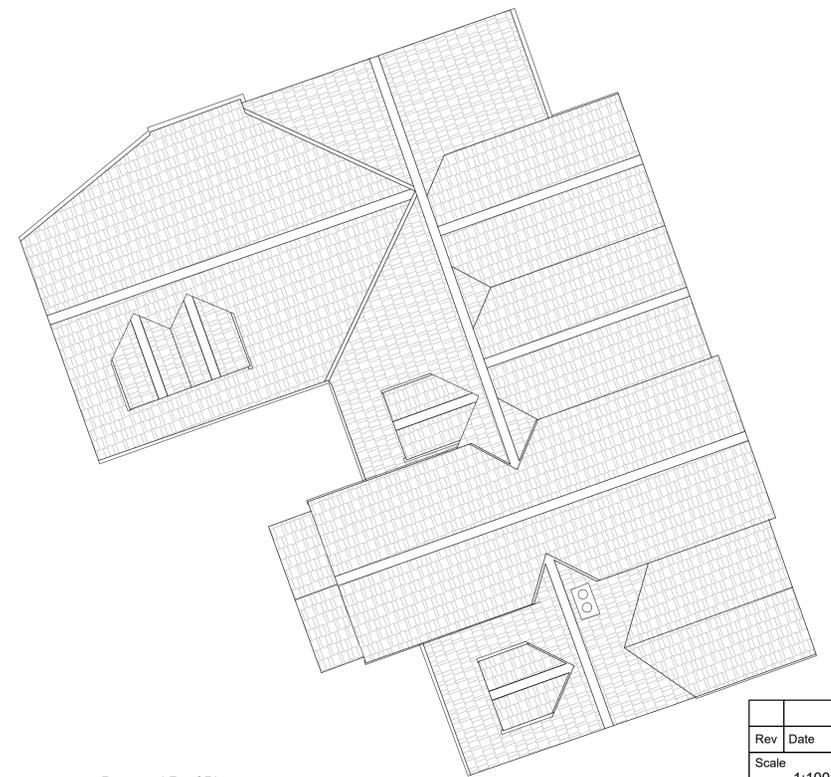

Proposed Roof Plan
1:100@A1

- Key**
- Existing Walls
 - Proposed Walls
 - Demolished/removed

Rev	Date	Notes	Drawn

Scale 1:100@A1 1:100

Issue **PLANNING**

Jeffrey Jordan Architects
 w: jeffreyjordanarchitects.co.uk
 e: info@jeffreyjordanarchitects.co.uk
 t: 0161 327 3407

Project Address	Whitebeams, St Johns Close, Penn
Project Description	Proposed Extension and Reconfiguration
Drawing Title	Existing Plans
Drawing No.	PL02
Rev.	