



Estate Agents

Taylor & Co

Abergavenny

Drakestone Court,
Cross Ash, Abergavenny NP7 8QB

Asking Price
£525,000

Drakestone Court

Cross Ash, Abergavenny, Monmouthshire NP7 8QB

Newly built modern family home | Highly energy efficient | Solar PV panels | Air source heating with underfloor heating to the ground floor and radiators first floor
Reception hall and Ground floor Toilet | Three reception rooms | Quality fitted kitchen with integrated appliances | Separate utility room
Four double bedrooms | En suite facility to master bedroom | Family bathroom | Driveway and large single garage | Enclosed rear garden with patio
Sought after rural location with highly regarded local Primary School
NO ONWARD CHAIN

Completed in 2025, this striking detached home offers contemporary living with impressive flexibility making it ideal for families or those seeking adaptable living space. Situated in the small parish community of Cross Ash the property blends modern design with practical living across two beautifully finished floors.

Cross Ash is a sought after rural community situated on the southern foothills of Graig Syfyrddin. The property is located virtually equidistant between the locally famous three castles of White Castle, Grosmont and Skenfrith and is within easy access of Abergavenny 8 miles, Monmouth 8 miles, Ross On Wye 14 miles and Hereford 17 miles. The location enjoys the benefit of a very highly regarded Primary School (Age 4 – 11) and active village hall that serves as a venue for the annual Cross Ash show and Fun Day.

In all a thoughtfully designed, move-in-ready home offering space, flexibility and modern comforts all encapsulated in a comfortable, highly energy efficient environment.

SITUATION | This attractive detached home is situated in the small and highly regarded Monmouthshire parish of Cross Ash. Homes in the area are particularly sought after due to the highly regarded primary school and the renowned 1861 Restaurant, favoured for its fine cuisine. A school bus service connects the locality with both the local primary school and further afield to the schools in Monmouth and Abergavenny. The area is also renowned for its outdoor pursuits including hill walking along the famous Offa's Dyke pathway and the Monnow Valley walk plus pony trekking and of course cycling along the national cycle route.

For more comprehensive shopping and leisure facilities, Abergavenny and Monmouth are both easily accessible and boast many high street shops and local boutiques as well as renowned restaurants, bistros and cafes.

A railway station in Abergavenny provides regular services into central London via Newport, whilst local road links via the A465 give easy access to the motorway for Bristol, Birmingham, the South West and London and "A" routes for Monmouth, Hereford, Cwmbarn and Cardiff.

ACCOMMODATION

The accommodation is planned over two floors as shown in brief below.

GROUND FLOOR COMPRISING:

Reception Hall
Toilet/WC
Reception Rooms
Kitchen
Dining Room
Utility Room

FIRST FLOOR COMPRISING:

Landing
Bedroom One/ Ensuite
Bedroom Two
Bedroom Three
Bedroom Four
Family Bathroom

OUTSIDE

FRONT GARDEN | Outside the property continues to deliver with a smart frontage and off-road parking is provided via a driveway and separate garage with EV charging point.

REAR GARDEN | The rear garden offers a patio area for relaxing or entertaining with further space ready to be landscaped if required and this is all framed by surrounding farmland that brings a sense of privacy and calm.

GENERAL

Tenure | We are informed the property is Freehold. Intending purchasers should make their own enquiries via their solicitors.

Services | Mains Electricity, Mains water, Solar PV Panels, Private shared drainage, Air source heat pump for heating.

Service Charge | £360 Per Annum

Council Tax | Not yet assessed (Monmouthshire County Council)

EPC Rating | Band A

Flood Risk | Low flood risk from rivers or surface water according to Natural Resources Wales.

Covenants | None that the agent is aware of.

Local planning developments | The Agent is not aware of any planning developments in the area which may affect this property.

Broadband | Full fibre broadband connected to the property according to Openreach.

Mobile network | 02, Three, EE, Vodafone indoor coverage. According to Ofcom.

Viewing Strictly by appointment with the Agents

T 01873 564424

E abergavenny@taylorandcoproperty.co.uk


Reference AB543







Floorplan

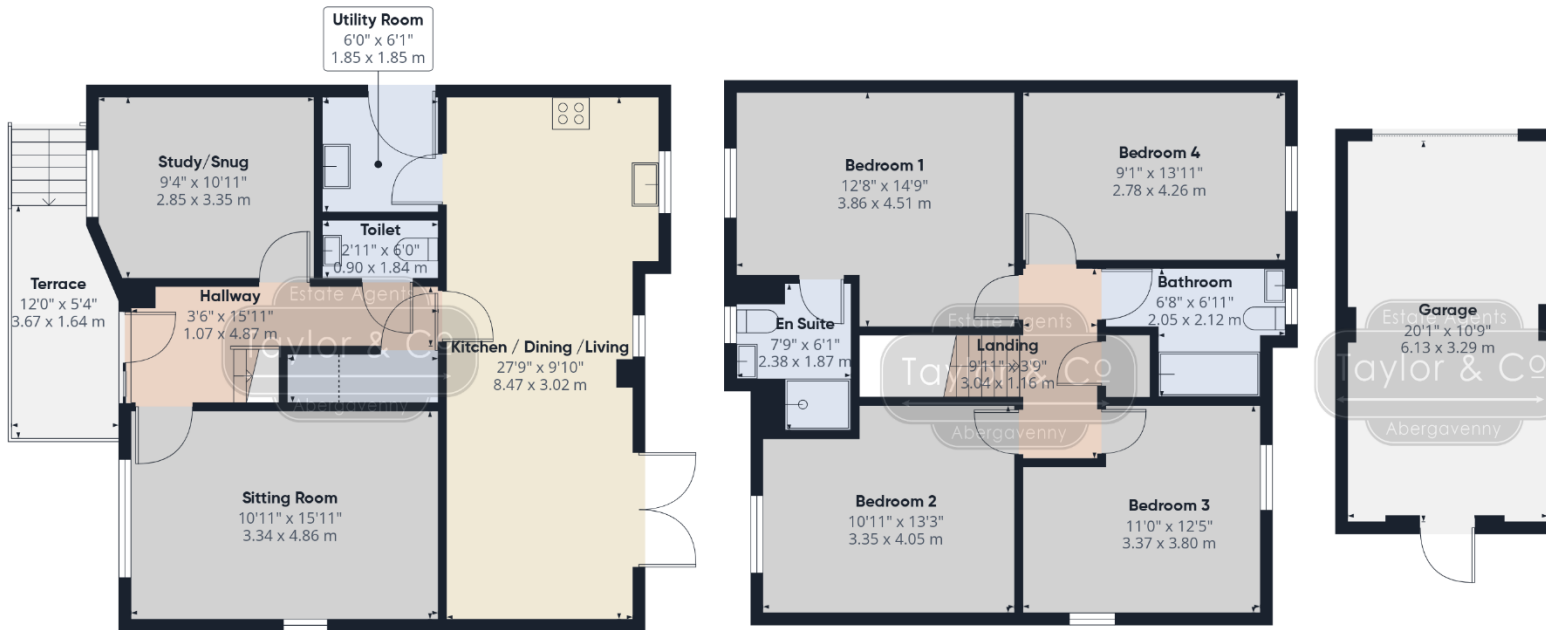

Approximate total area⁽¹⁾

1640 ft²

152.2 m²

Balconies and terraces

79 ft²

7.3 m²

Reduced headroom

6 ft²

0.6 m²

(1) Excluding balconies and terraces

Reduced headroom

..... Below 5 ft/1.5 m

Calculations reference the RICS IPMS 3C standard. Measurements are approximate and not to scale. This floor plan is intended for illustration only.

GIRAFFE360

These particulars have been compiled with reference to our obligations under THE DIGITAL MARKET, COMPETITION & CONSUMER ACT 2024: Every attempt has been made to ensure accuracy; however, these property particulars are approximate and for illustrative purposes only and they are not intended to constitute part of an offer of contract. We have not carried out a structural survey and the services, appliances and specific fittings have not been tested. All photographs, measurements, floor plans and distances referred to are given as a guide only and should not be relied upon for the purchase of any fixture or fittings; if must not be inferred that any item shown is included with the property. Lease details, service charges and ground rent (where applicable) are given as a guide only and should be checked prior to agreeing a sale. If there is any point which is of particular importance to you, please contact us and we will provide any information you require.