



£700,000 offers in excess of
Oriel Cottage, 39 St Johns Street, Lewes, East Sussex, BN7 2QD

**MANSELL
McTAGGART**
Trusted since 1947

Overview...

Oriel Cottage is a beautifully presented and updated modern townhouse located in the heart of the Pells area of Lewes, on a seldom used road yet just a 3-minute walk to the High Street (source Google maps).

This light-filled home is enhanced by floor-to-ceiling, high-performance double-glazed windows, a Juliet balcony, exposed floorboards, and delightful glimpses towards the South Downs. A particular architectural highlight is the striking Oriel Window, which projects elegantly from the façade. Not only does this feature add character and visual interest, it also floods the interior with natural light from multiple angles and enhances the sense of openness. The property has also been designed to allow alternative renderings.

With accommodation arranged over 3 floors the layout is both flexible and adaptable and features a desirable 23' Open Plan Kitchen Day Room with stylish modern Kitchen, Dining Area and Lounge with views and access to the garden. Upstairs we find the First Floor Drawing Room with Juliet Balcony and a Bedroom with front Oriel Window. To the second floor we find a Modern Family Bathroom and 3 further Bedrooms each with exposed floorboards. Externally, the property enjoys a private, westerly-facing garden—ideal for enjoying afternoon and evening sun.

VIEWING RECOMMENDED



The property...

Entrance Hall- Front door, white painted stairs with picture window to first floor, understairs cupboard and doors to principal rooms-

Ground Floor Cloakroom- Modern suite comprising of a wc and wash hand basin set into a vanity unit.

Open Plan Kitchen Day Room- Measuring a generous 23' x 16' the dual aspect room is flooded with natural light and enjoys views over the rear garden.

Kitchen Dining Area- A stylish modern kitchen finished in a gloss grey and framed by wood style worksurfaces and details. The kitchen provides an extensive choice of cupboards and drawers and cleverly incorporates a breakfast bar into the design. The Dining area enjoys views over St Johns Street and the kitchen area over the rear garden. The kitchen area is open plan to both the Dining area and Lounge

Lounge Area - A light and bright reception area with floor to ceiling window and glazed door opening to the garden.

First floor Landing- White painted stairs and balustrade which continue to second floor. Picture window to the front and doors to principal rooms. Fitted cupboard. This cupboard is directly above and is the same size as the ground floor cloakroom and we feel offers potential to be developed into a first floor cloakroom or bathroom by re-positioning the adjoining wall, if desired.

Drawing Room- Measuring a generous 16' x 13' and boasting a Juliet Balcony and two picture windows with views over the rear garden. The Drawing Room is currently presented as a Bedroom with Seating Area and features exposed floorboards.

Bedroom 3- A generous bedroom with front aspect Oriel Window with views over St Johns Street. Exposed floorboards.





Property and Outside...

Second Floor Landing- White painted stairs case and picture window to the front. Doors to principal rooms and linen cupboard.

Bedroom 1- A generous double bedroom with exposed floorboards and views over chimney pots to the rear.

Bedroom 2- Another double bedroom with exposed floorboards and views over rooftops to the rear.

Bedroom 4- A comfortable bedroom with views over rooftops to the South Downs and featuring exposed floorboards.

Bathroom- A gorgeous modern bathroom with suite comprising of bath with rainfall shower over and glass screen door. Wc and wash hand basin set into a vanity unit. Modern tiled walls.

Garden- A good size for the town centre and surprisingly peaceful. The westerly facing rear garden feels private and is enclosed by fenced and flint walled boundaries. Flowerbeds are well stocked with a colourful selection of plants and a bay tree.





Location...

St Johns Street is a seldom used road located in the heart of the desirable Pells area of Lewes. Home to the Pells Pond and Open Air Swimming Pool can be found just a short walk away off of St Johns Hill. Scenic walks along the river and two large public recreation grounds both with children's playgrounds are all within easy walking distance of the front door.

The High Street is 0.1 miles away through a particularly pretty walk through the Castle grounds and offers an array of shops, restaurants and public houses. The Depot Cinema and Mainline Railway Station, which offers direct services to London, Gatwick and Brighton are just 0.3 miles away.

Lewes is a popular choice for families with well referred state schools catering for all ages from Nursery through to Tertiary College. Lewes is also home to Lewes Old Grammar School

Lewes is the county town of East Sussex with many historical buildings, such as the Priory Ruins, and Norman Castle but also the beautiful Grange Gardens in Southover.

Lewes prides itself with its array of sports clubs including the golf course, football club, rugby club, cricket club, tennis club athletics, cycling and swimming to name a few.




Tenure - Freehold

Gas Central Heating - High Performing modern Double Glazing.

EPC Rating - C

Council Tax Band - D


Viewing Recommended

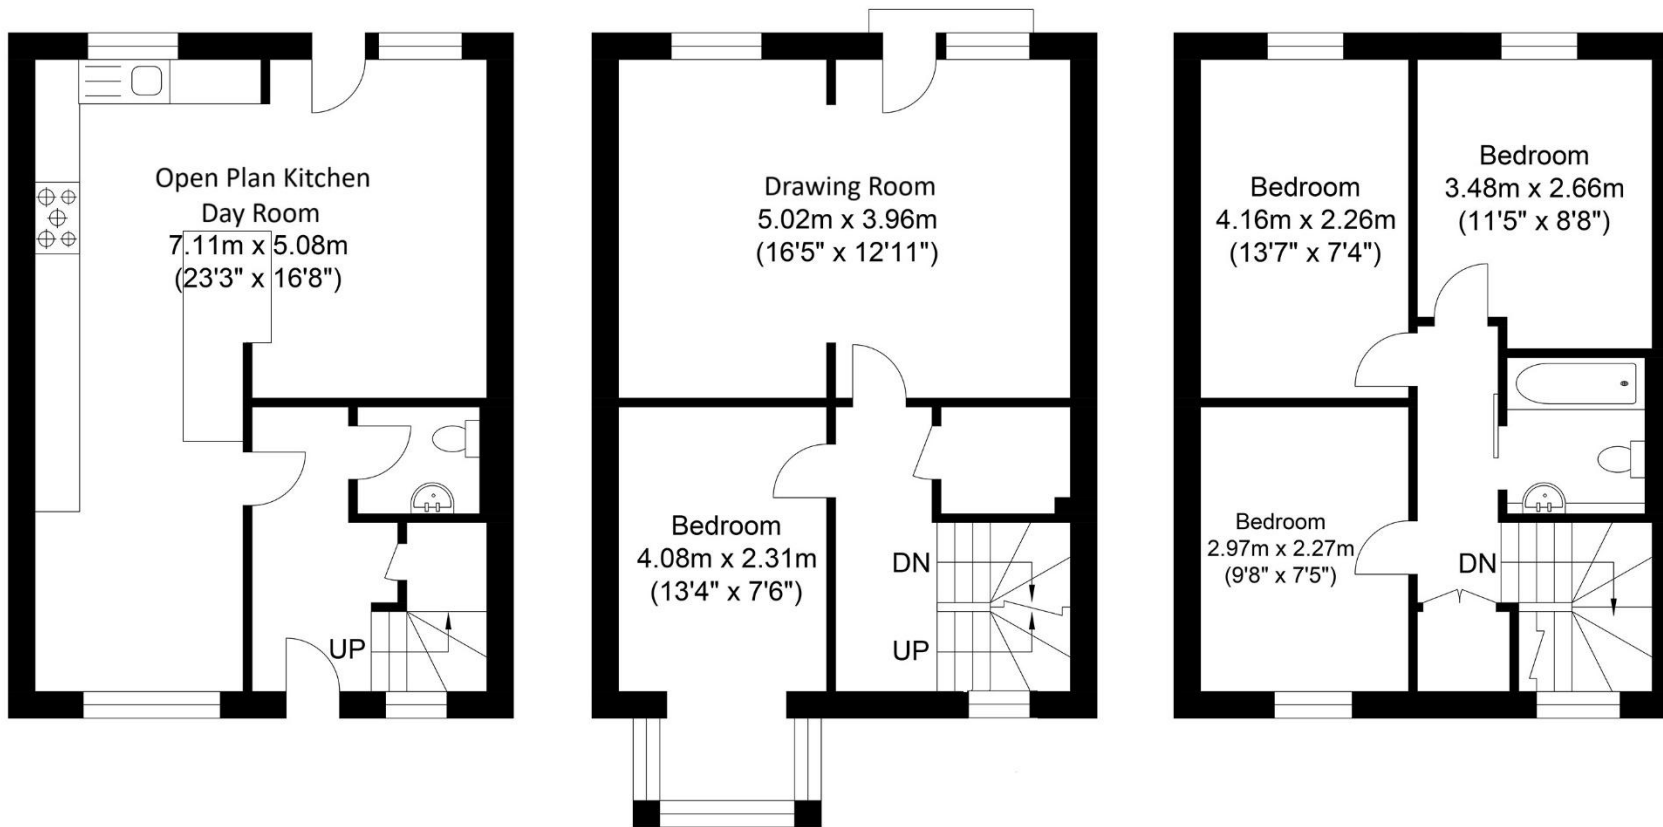

Ground Floor
 Approximate Floor Area
 388.79 sq ft
 (36.12 sq m)

First Floor
 Approximate Floor Area
 439.81 sq ft
 (40.86 sq m)

Second Floor
 Approximate Floor Area
 388.79 sq ft
 (36.12 sq m)

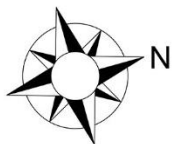

Approximate Gross Internal Area = 113.10 sq m / 1217.39 sq ft
 Illustration for identification purposes only, measurements are approximate, not to scale.

call: **01273 407929**
 email: lewes@mansellmctaggart.co.uk
 web: mansellmctaggart.co.uk

Consumer Protection from Unfair Trading Regulations 2008 We have not tested any apparatus, equipment, fixtures, fittings or services and so cannot verify that they are in working order or fit for purpose. You are advised to obtain verification from your solicitor or surveyor. References to the tenure of a property are based on information supplied by the seller. We have not had sight of the title documents and a buyer is advised to obtain verification from their solicitor. Items shown in photographs are not included unless specifically mentioned within the sales particulars, but may be available by separate negotiation. We advise you to book to view before embarking on any journey to see a property, and check its availability.

**MANSELL
 McTAGGART**
 Trusted since 1947