



Flat 6, Radlyn Oval, 20 Park Avenue Harrogate

Guide Price £695,000



MYRINGS

Harrogate's Family Estate Agent



Flat 6

Radlyn Oval, Harrogate

This absolutely stunning three bedroom first floor apartment forms part of a highly sought-after development with lift access to every floor, a garage and a balcony entertaining area overlooking the beautiful Oval Gardens.

Council Tax band: G

Tenure: Leasehold

- ABSOLUTELY STUNNING THREE BEDROOM APARTMENT
- BALCONY OVERLOOKING BEAUTIFUL OVAL GARDENS
- GARAGE AND LIFT ACCESS
- RENOVATED TO EXACTING STANDARDS OVER RECENT YEARS



MYRINGS




Radlyn Oval, 20 Park Avenue, Harrogate, HG2

Approximate Area = 1266 sq ft / 117.6 sq m

Garage = 145 sq ft / 13.4 sq m

Total = 1411 sq ft / 131 sq m

For identification only - Not to scale

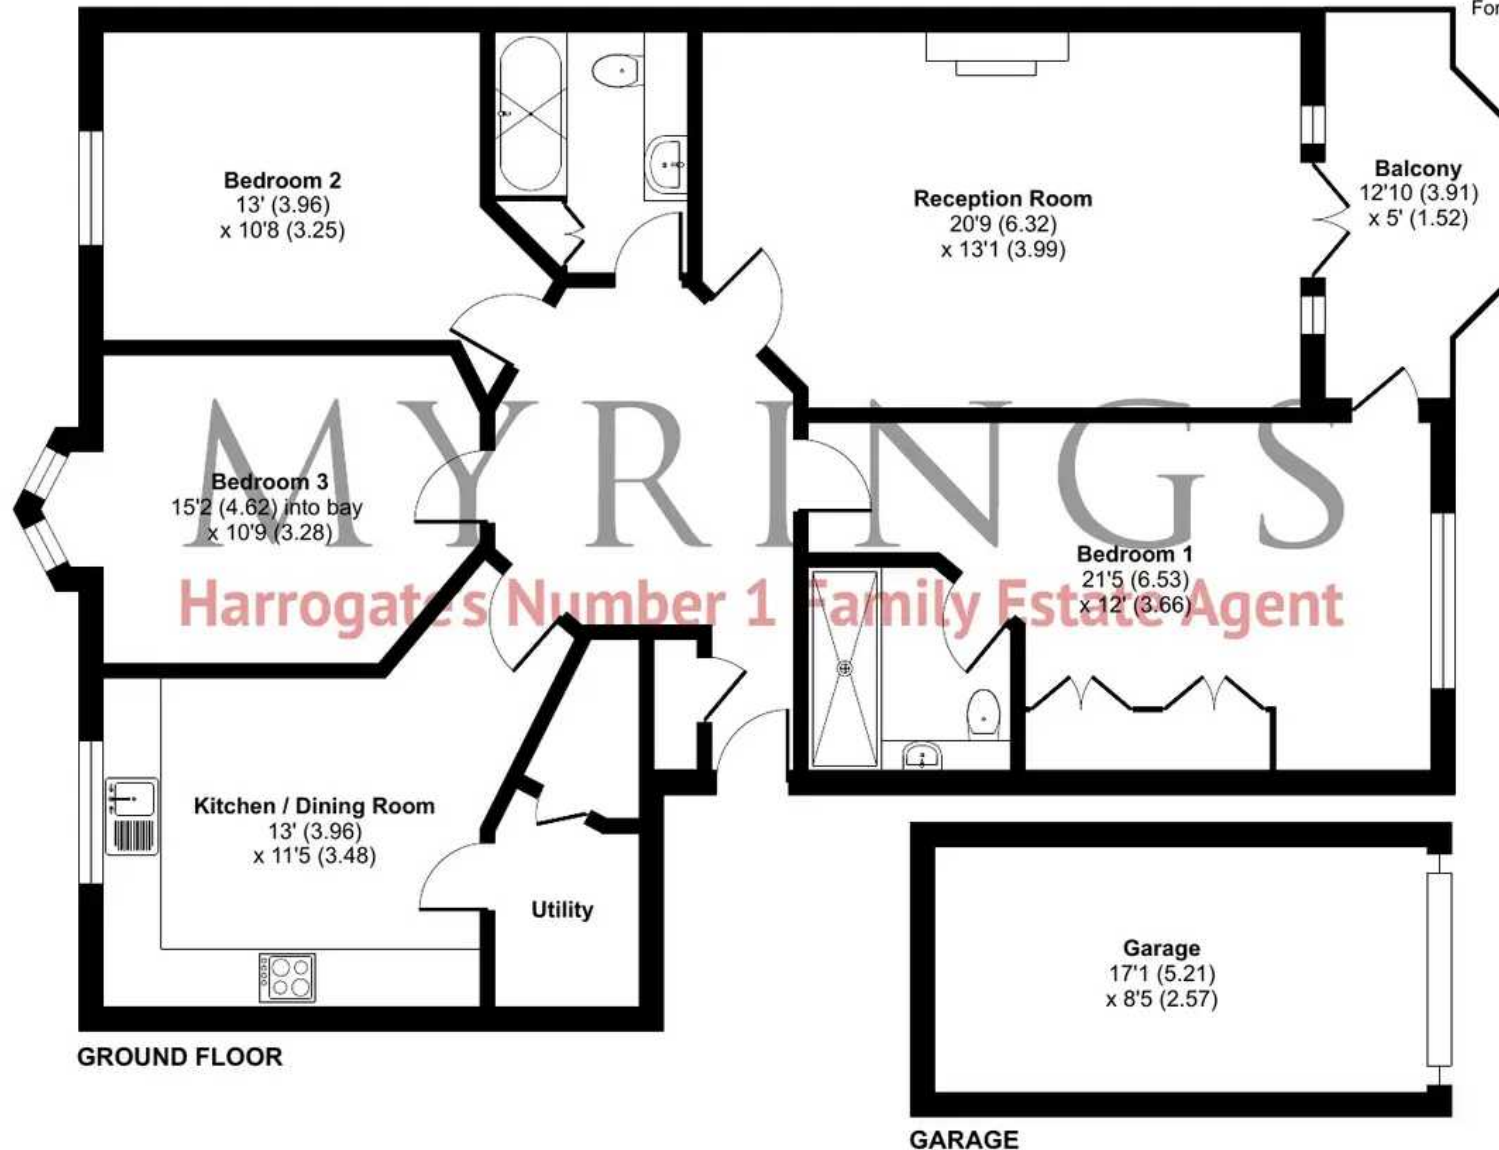





Myrings Estate Agents

Myrings Estate Agents Ltd, 10 Princes Square - HG1 1LX

01423
566400

• enquiries@myringsestateagents.com • <http://myringsestateagents.com/>

