



30 Yeoman Close, London
£2,250 pcm



BHODAY





30 Yeoman Close

London, London

Introducing this delightful three-bedroom mid-terraced house, set in the heart of a sought-after neighbourhood.

Council Tax band: D

Tenure: Freehold

EPC Energy Efficiency Rating: C

EPC Environmental Impact Rating: C

- Three storey town house
- Three double bedrooms
- Large Reception
- Kitchen/dining room
- Garage & off street parking
- Close to Norwood Train station & West Norwood High Street
- License for a family or maximum of two sharers
- Unfurnished


Yeoman Close, London, SE27

Approximate Area = 1214 sq ft / 112.7 sq m

Limited Use Area(s) = 23 sq ft / 2.1 sq m

Total = 1237 sq ft / 114.8 sq m

For identification only - Not to scale

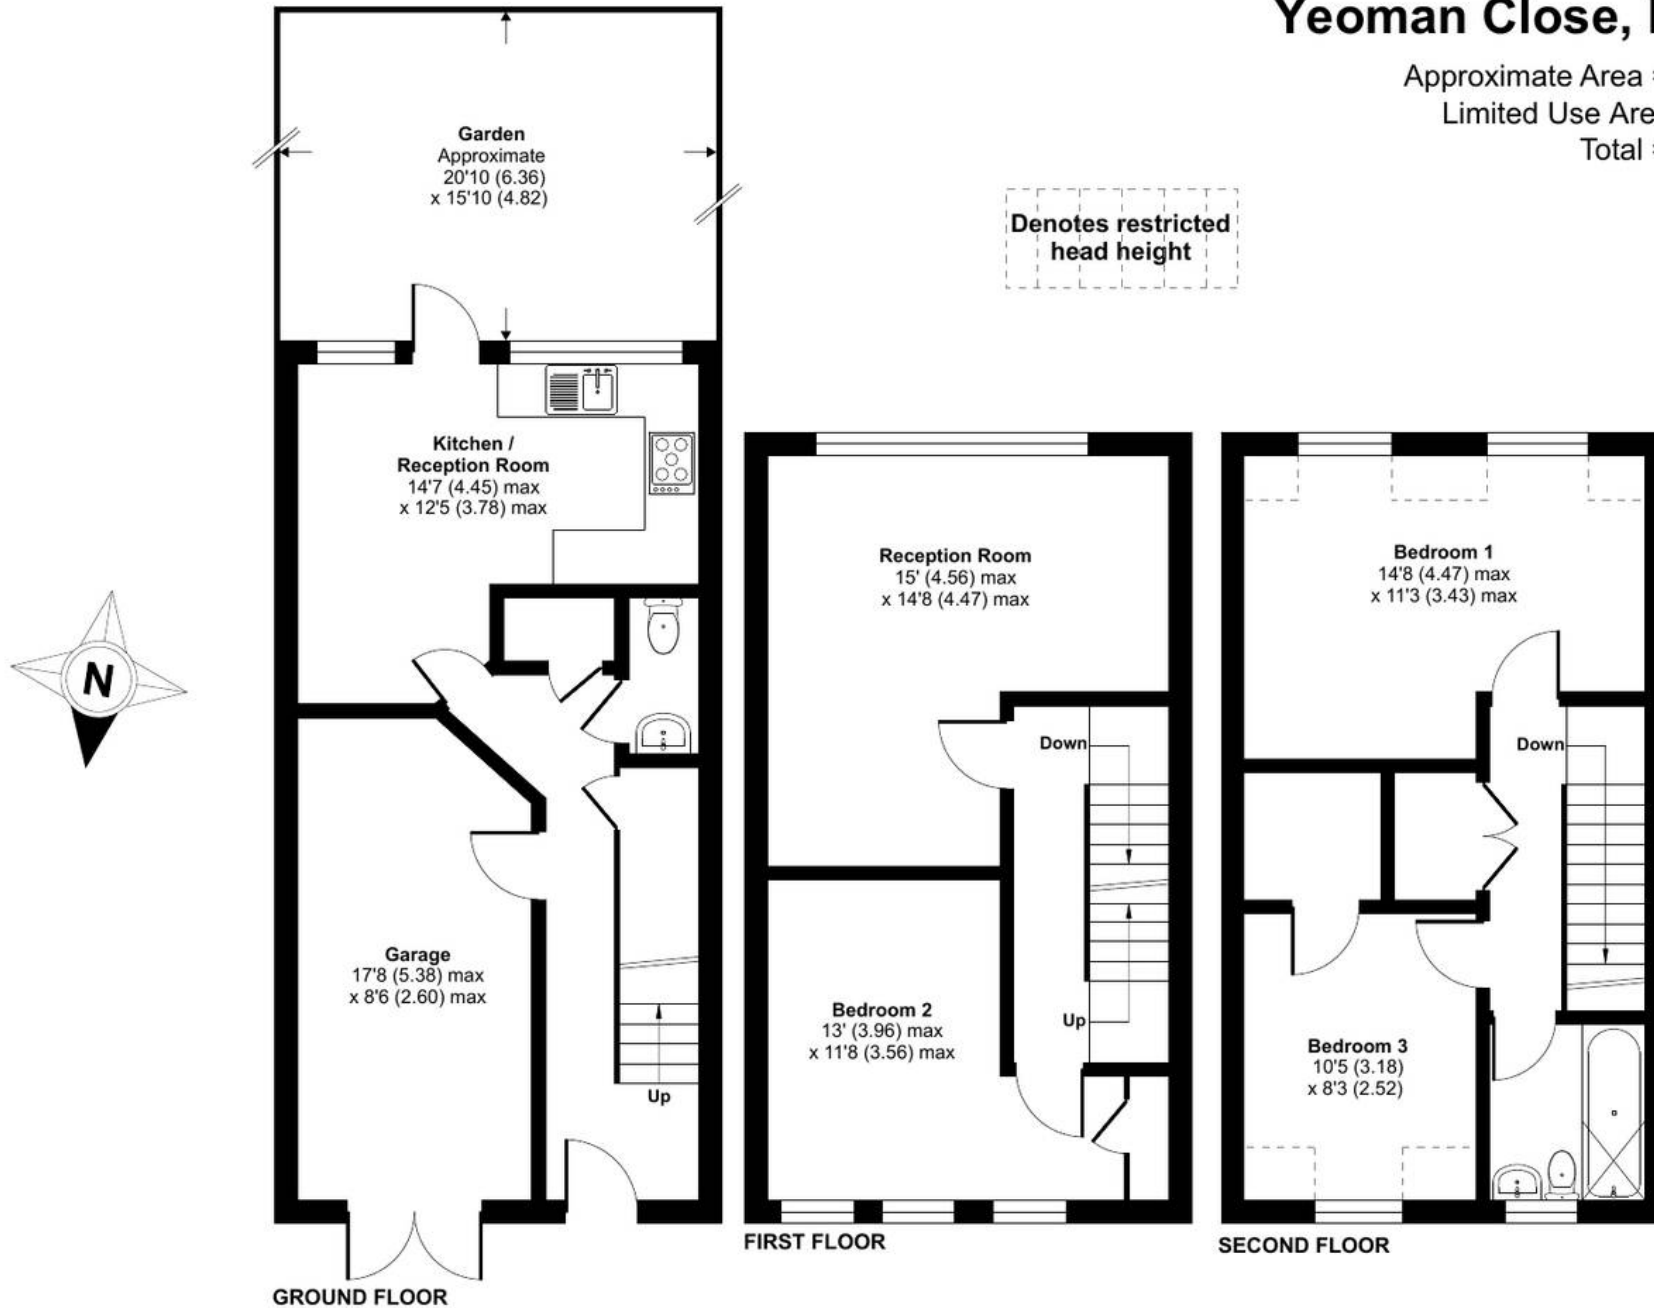



Bhoday Estates

26 Crescent Way, London - SW16 3AJ

02037801111

hello@bhoday.co.uk

bhoday.co.uk/

