



Flat 2, 166 Gilmore Road, London
£3,500 PCM





Flat 2

166 Gilmore Road, London



Presenting an exceptional three-bedroom property. Boasting a unique charm that sets it apart from the rest. Situated within an old telephone exchange, the property offers a stunning living experience, showcasing a blend of contemporary features and historical allure.

Council Tax band: D

EPC Energy Efficiency Rating: D

EPC Environmental Impact Rating: D


- Open plan living
- Two bathrooms
- Internal area 1633sq ft
- Parquet flooring
- Abundance of natural light
- Old telephone exchange
- Three bedrooms
- Unfurnished
- Available from 14th October

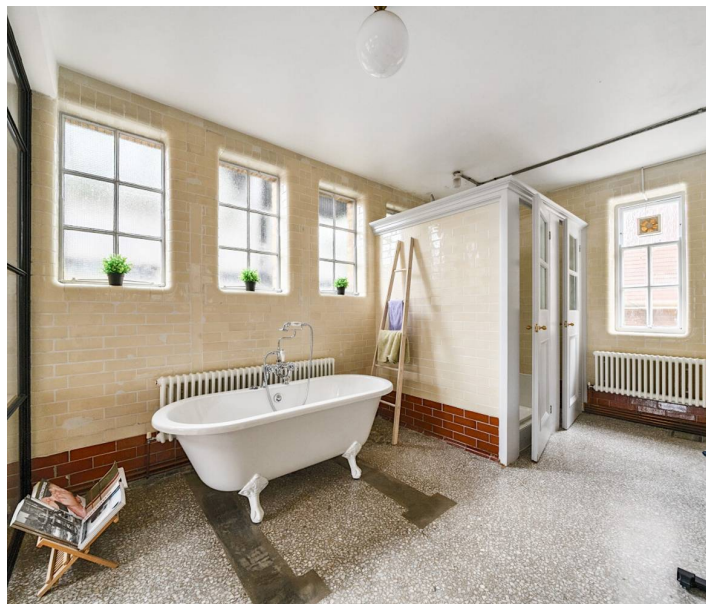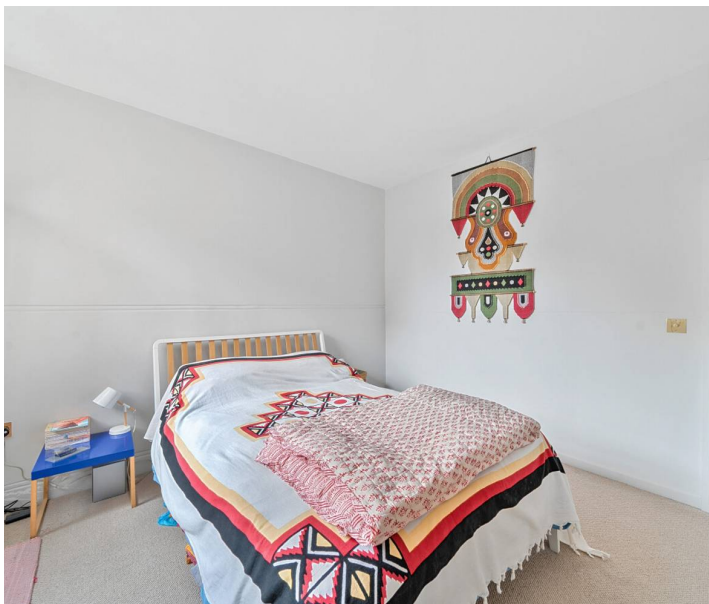

Gilmore Road, London, SE13


Approximate Area = 1633 sq ft / 151.7 sq m

For identification only - Not to scale

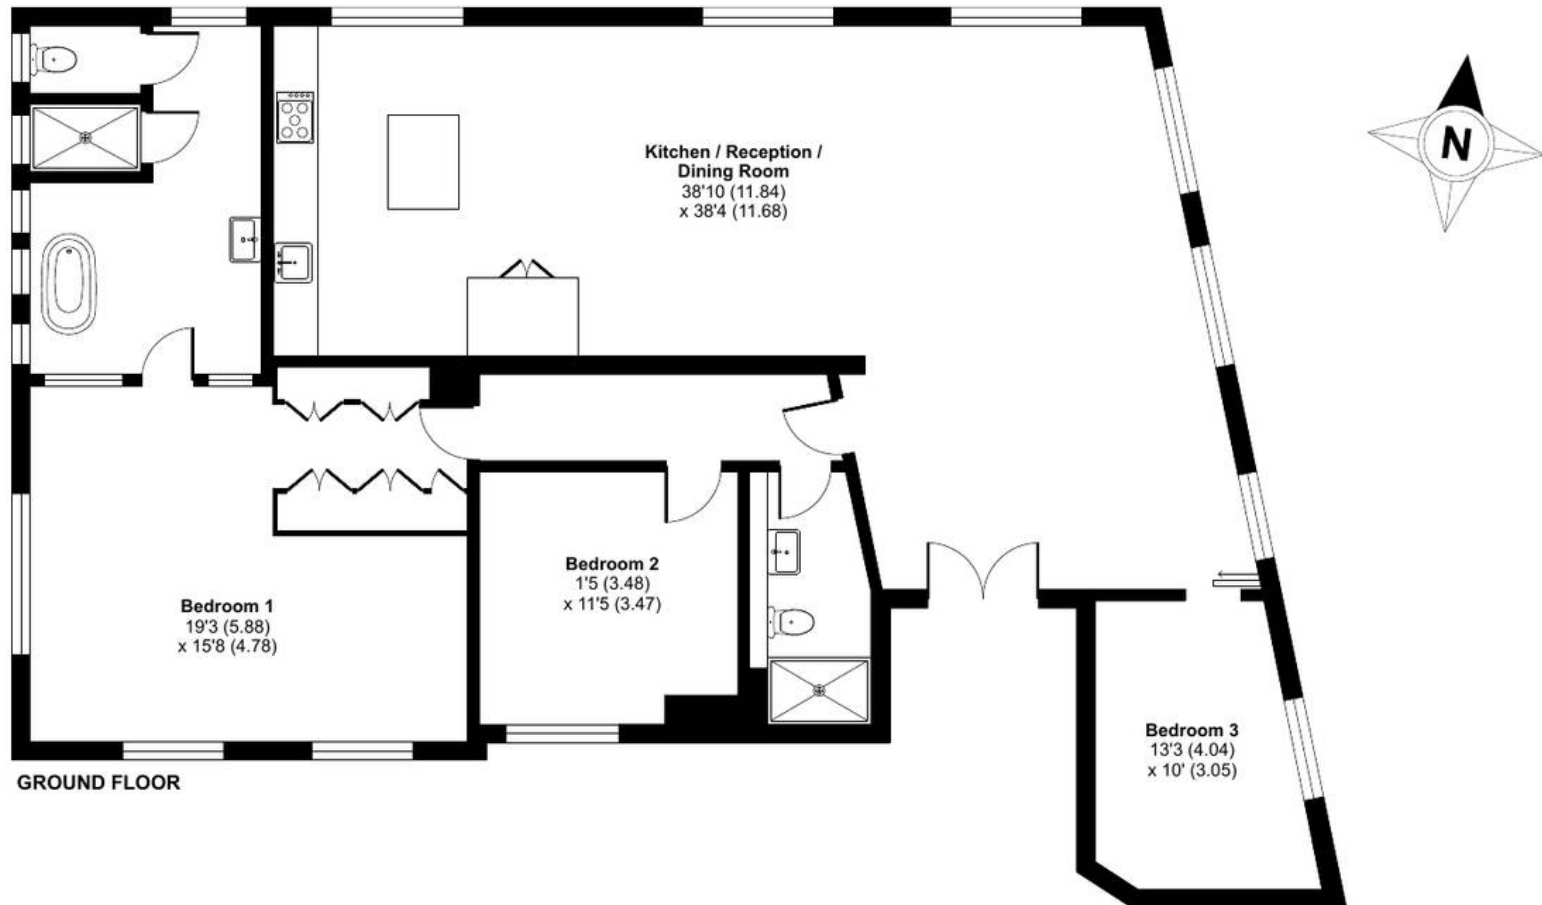

**Certified
Property
Measurer**

Floor plan produced in accordance with RICS Property Measurement Standards incorporating International Property Measurement Standards (IPMS2 Residential). © nichecom 2024.
Produced for Mr & Mrs Bhoday Bespoke Estate Agent. REF: 1173524

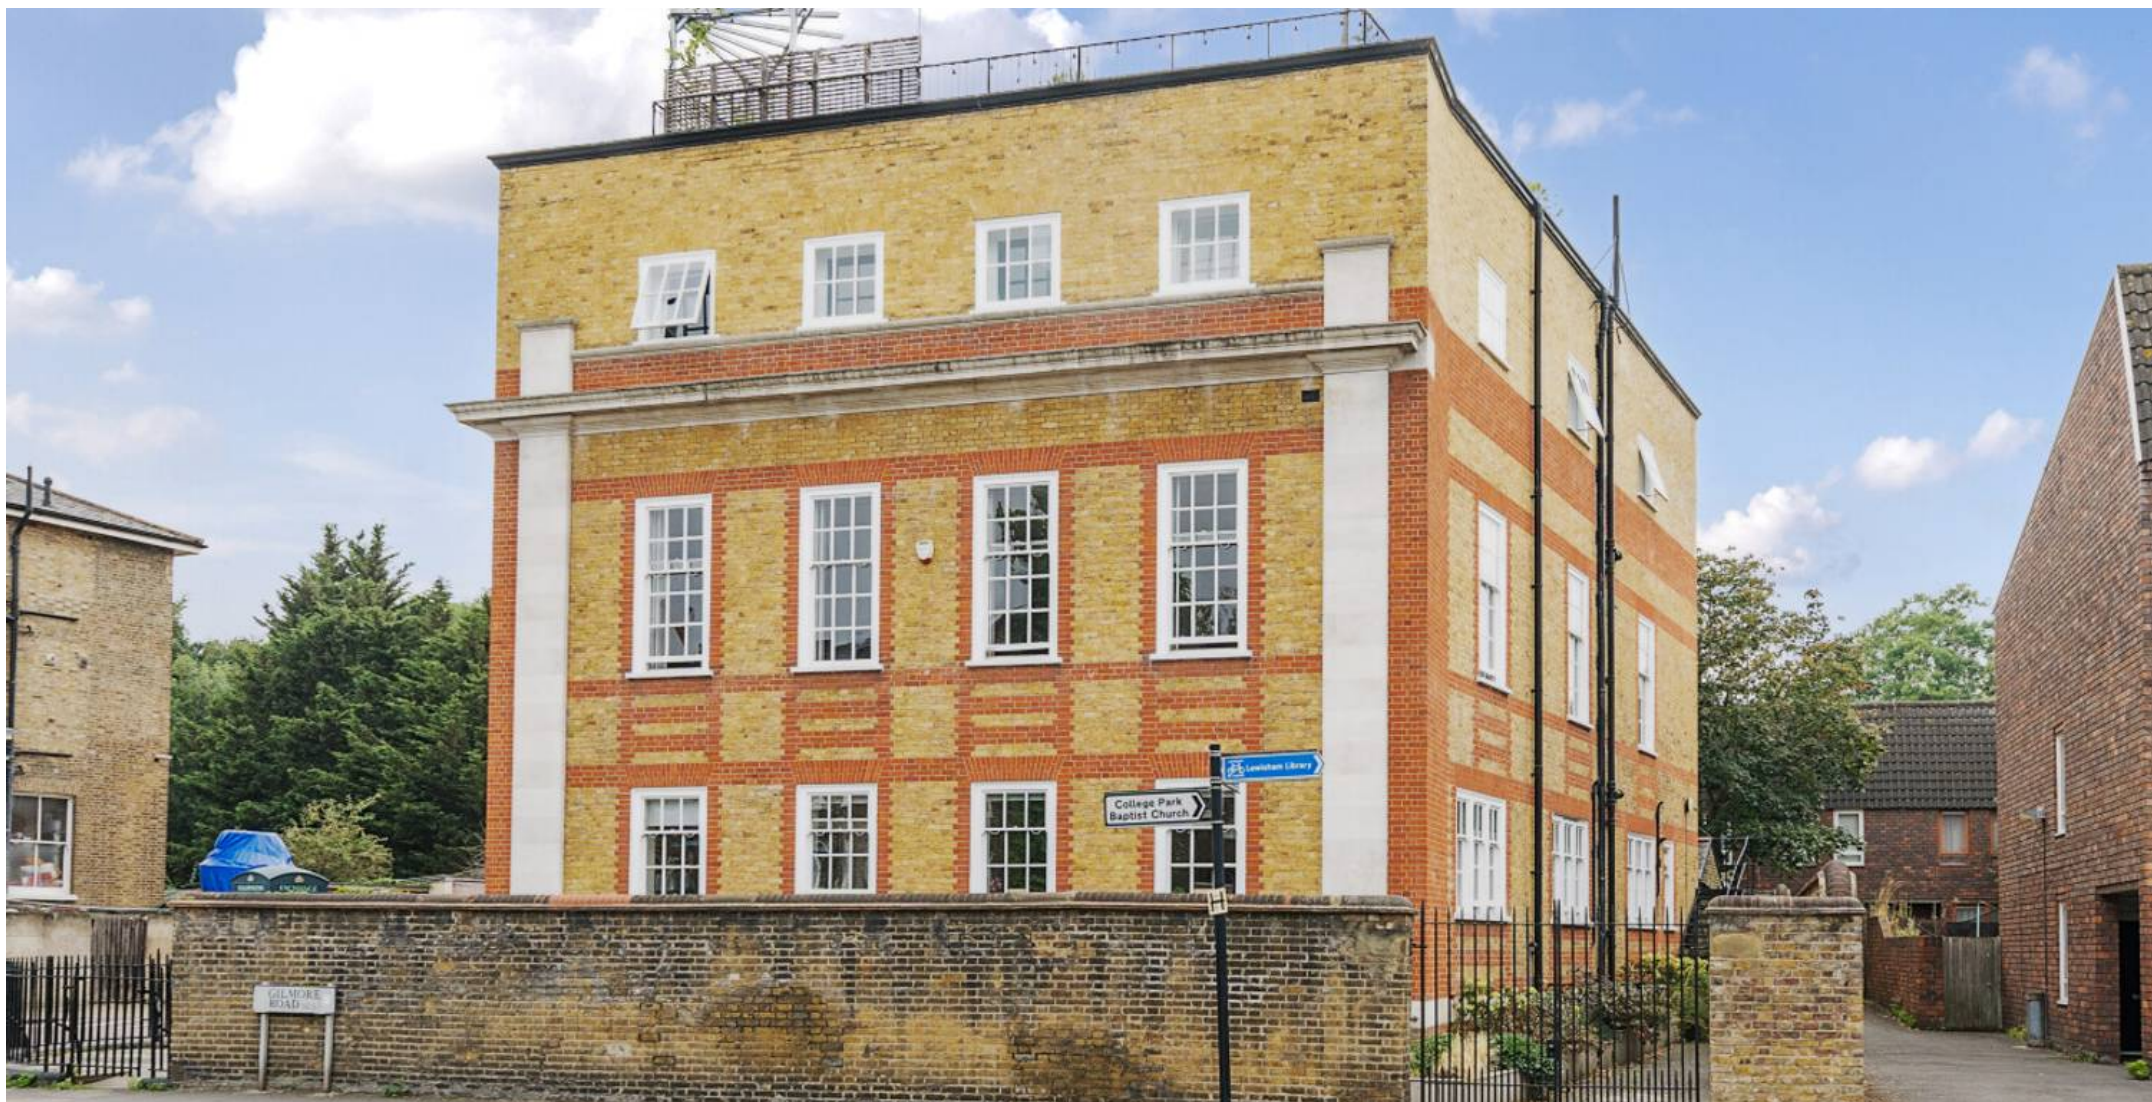

Bhoday Estates

26 Crescent Way, London - SW16 3AJ

02037801111

hello@bhoday.co.uk

bhoday.co.uk/

