




Battersea Park Road, Battersea, SW8

£2,100 pcm



BHODAY



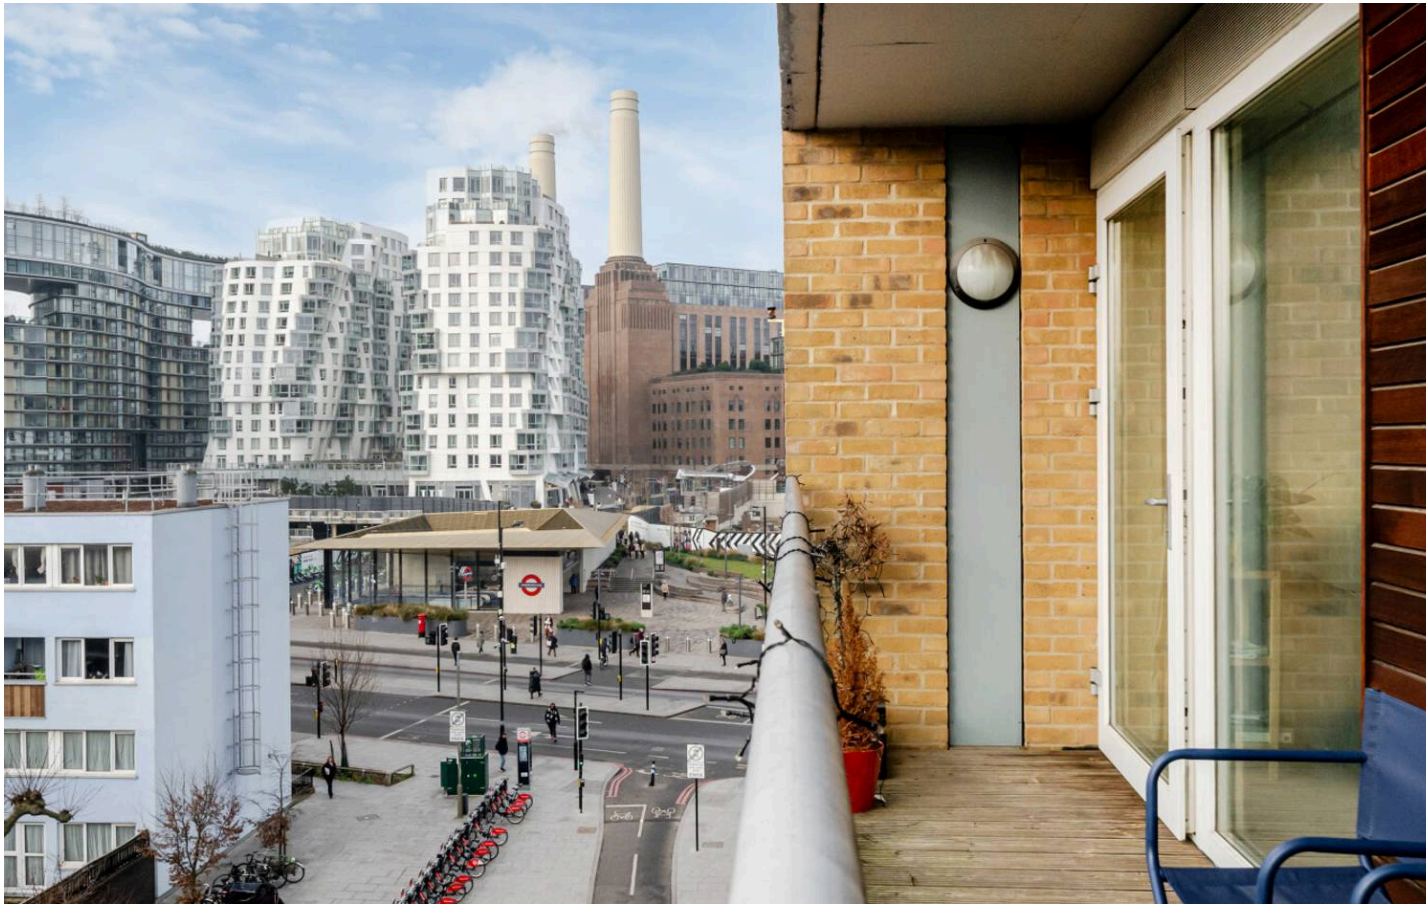

Flat 212

In the heart of the vibrant borough of Battersea

This one bedroom apartment offers an unparalleled urban living experience. Situated on the second floor of a modern residential complex, this property boasts a private balcony, perfect for enjoying your morning coffee or unwinding after a busy day. The open-plan living area exudes a sense of spaciousness and modernity, seamlessly blending the living, dining, and kitchen areas. The bedroom provides a tranquil retreat, featuring ample natural light and a peaceful ambience.

Stepping outside, residents will appreciate the easy access to the bustling hub of Battersea, with its myriad of shops, cafes, and restaurants just a stone's throw away. A standout feature of this property is its prime location, directly opposite the Battersea Power Station tube stop, offering excellent transportation links to the rest of the city. Whether you're looking to immerse yourself in the local culture or explore the nearby green spaces along the Thames, this apartment serves as the perfect launchpad for urban adventures. Available from the 3rd of April, this property presents an unmissable opportunity for those seeking a vibrant and convenient lifestyle in one of London's most sought-after areas.


- Private balcony
- Amazing location
- Second floor
- Opposite the Battersea Power station tube stop
- Easy access to numerous shops and



Battersea Park Road, London, SW8

Approximate Area = 462 sq ft / 42.9 sq m

For identification only - Not to scale

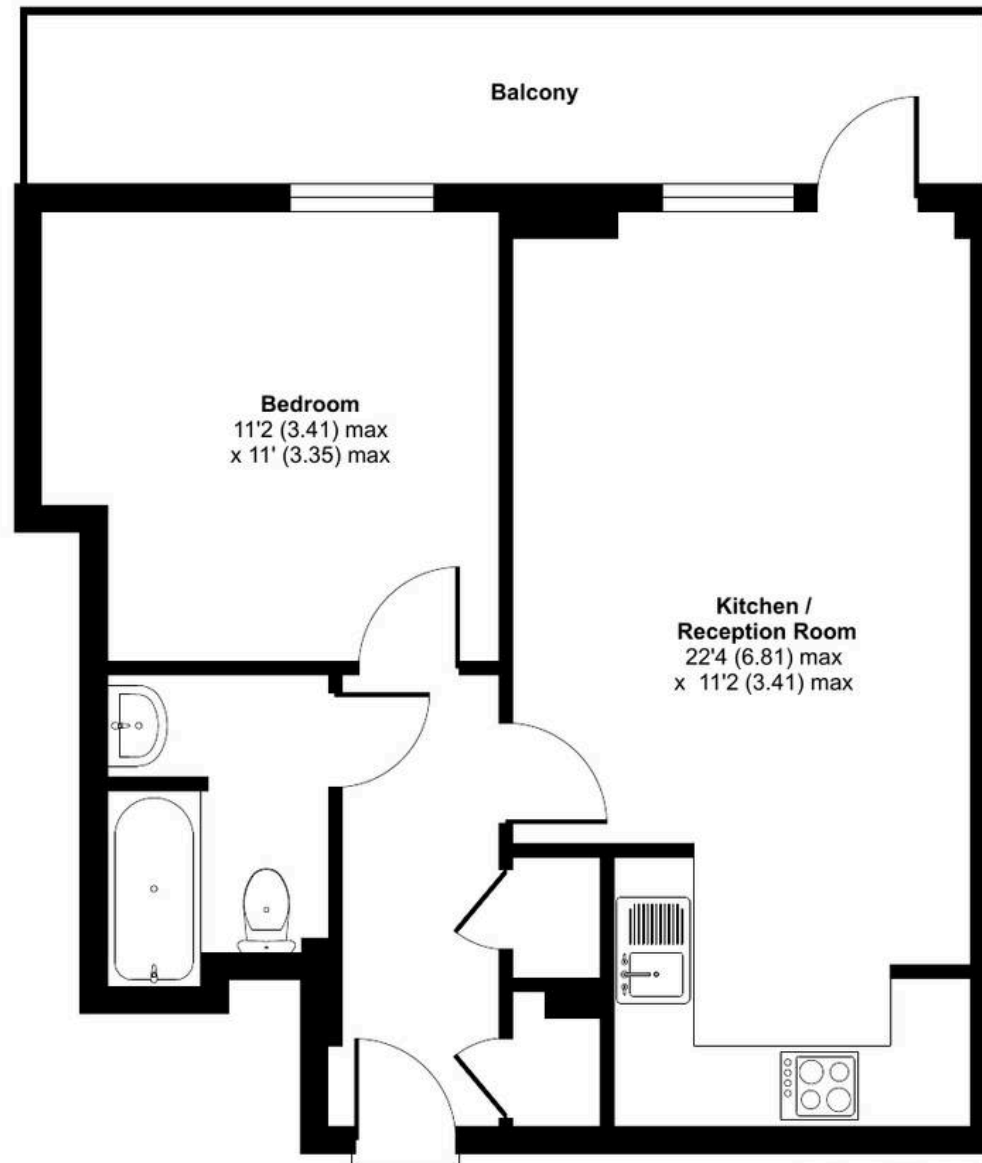

FIRST FLOOR



Floor plan produced in accordance with RICS Property Measurement 2nd Edition,
Incorporating International Property Measurement Standards (IPMS2 Residential). © nichecom 2025.
Produced for Mr & Mrs Bhoday Bespoke Estate Agent. REF: 1236966



Bhoday Estates

26 Crescent Way, London - SW16 3AJ

02037801111

hello@bhoday.co.uk

bhoday.co.uk/

