



Flat 4, The Priory 47-55 Webber Street, London



BHODAY





Webber Street, Southwark, SE1

This meticulously crafted one bedroom apartment offers an unparalleled living experience.

Designed by an interior architect with a keen eye for detail, this second-floor residence boasts a sophisticated blend of luxury and functionality. You are greeted by a contemporary kitchen that seamlessly flows into the amazing entertaining space, creating the ideal setting for hosting guests or enjoying a quiet night in. The thoughtful layout of the apartment allows for effortless traffic flow and an abundance of natural light that filters through the windows, creating a warm and inviting atmosphere. The stunning shower room is exquisitely designed with sleek fixtures and finishes. A true oasis of relaxation, this space has been carefully curated to offer a spa-like experience right at home.

The bedroom is a tranquil retreat, featuring ample built-in storage to keep personal items organised and out of sight. This peaceful sanctuary provides the perfect space to unwind after a long day.


- Interior architect designed
- Amazing entertaining space
- Stunning showerroom
- Contemporary kitchen
- Second floor
- Ample built in storage



Webber Street, London, SE1

Approximate Area = 462 sq ft / 42.9 sq m

For identification only - Not to scale

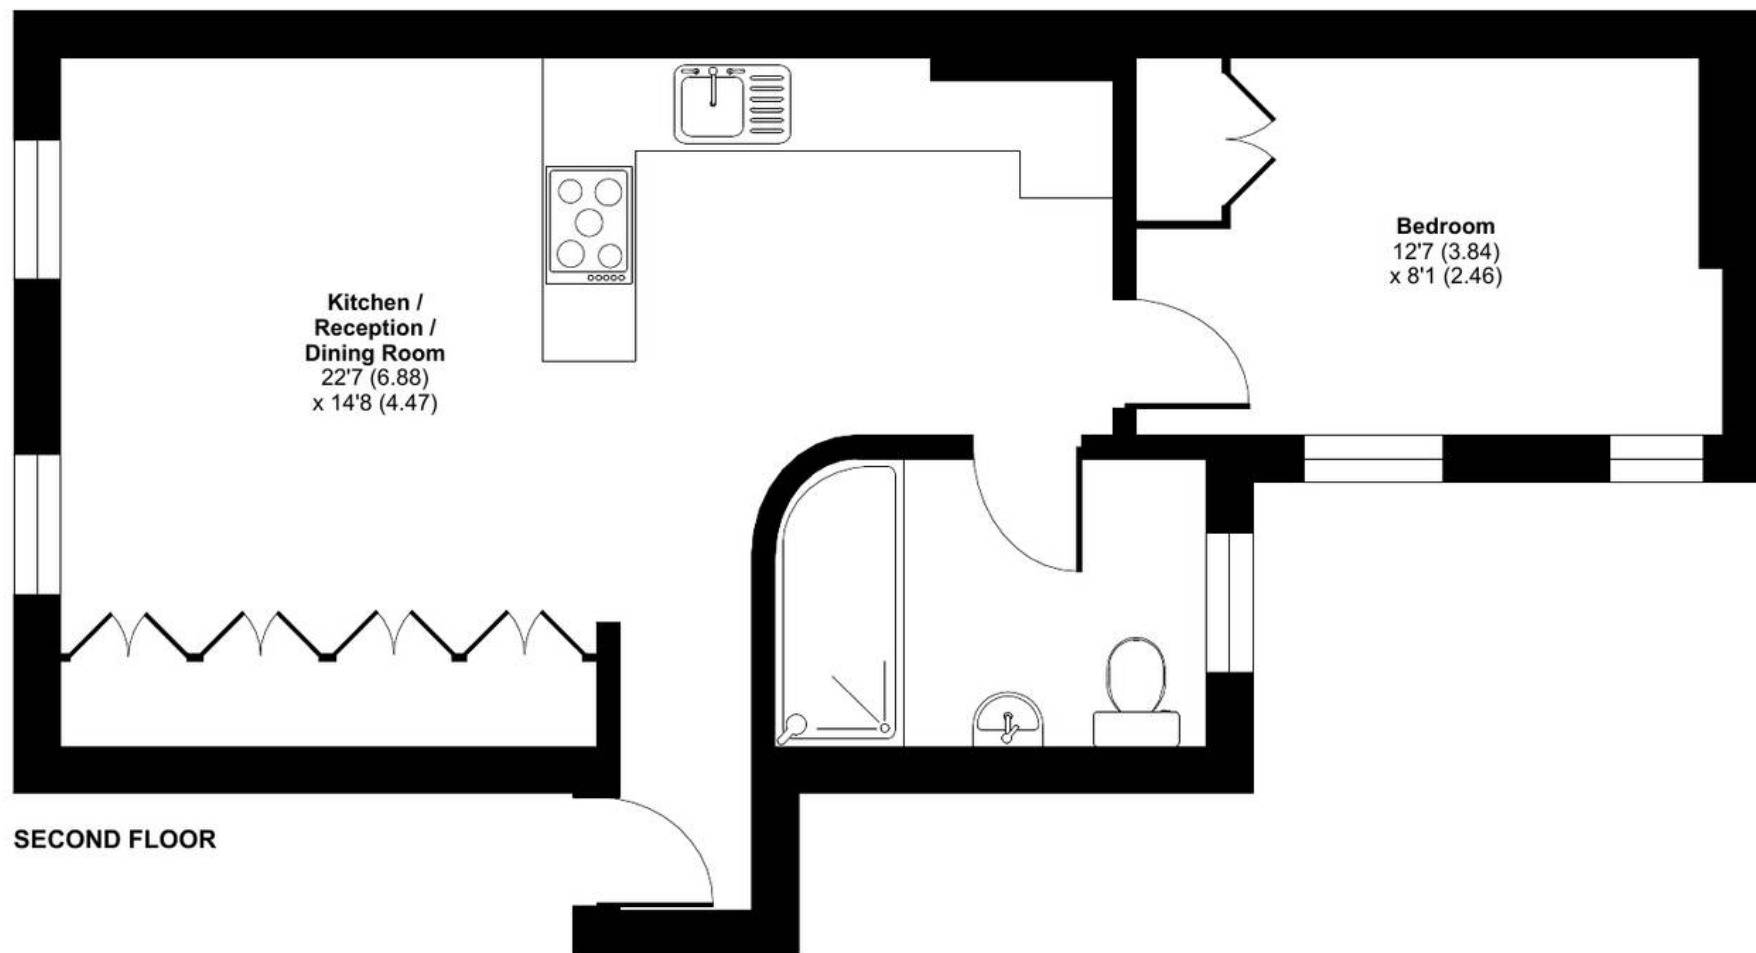

SECOND FLOOR



Floor plan produced in accordance with RICS Property Measurement 2nd Edition, Incorporating International Property Measurement Standards (IPMS2 Residential). © nichecom 2025. Produced for Mr & Mrs Bhoday Bespoke Estate Agent. REF: 1233405



Bhoday Estates

26 Crescent Way, London - SW16 3AJ

02037801111

hello@bhoday.co.uk

bhoday.co.uk/





Bhoday Estates

26 Crescent Way, London - SW16 3AJ

02037801111

hello@bhoday.co.uk

bhoday.co.uk/

