



Heyford Avenue, Vauxhall, SW8
£425,000



BHODAY





Heyford Avenue

Vauxhall, SW8

Situated on a desirable tree-lined road is this charming one bedroom apartment. Occupying the first floor of a beautifully converted Victorian property, this residence exudes timeless appeal and character.

Upon entering, you are greeted by an inviting open-plan living area, perfect for both relaxing and entertaining. The space seamlessly transitions from the living room to the kitchen. Natural light floods the room through the large double-glazed sash windows, creating a bright and airy ambience throughout.

The bedroom provides a tranquil retreat from the hustle and bustle of daily life. Thoughtfully designed, the bedroom offers a peaceful sanctuary where you can unwind and recharge. The en-suite bathroom adds a touch of luxury and convenience to this private space, ensuring utmost comfort and functionality. Located between four tube stations and an easy walk to the River and the popular Nine Elms area with its new skyline. Commuting is easy with numerous cycle routes and easy access to the Northern and Victoria tube lines.


- First floor Victorian conversion flat
- Desirable tree lined road
- Open plan living
- Bedroom with en-suite
- Double glazed sash windows
- Feature fireplace and cornicing



Heyford Avenue, London, SW8

Approximate Area = 390 sq ft / 36.2 sq m

For identification only - Not to scale

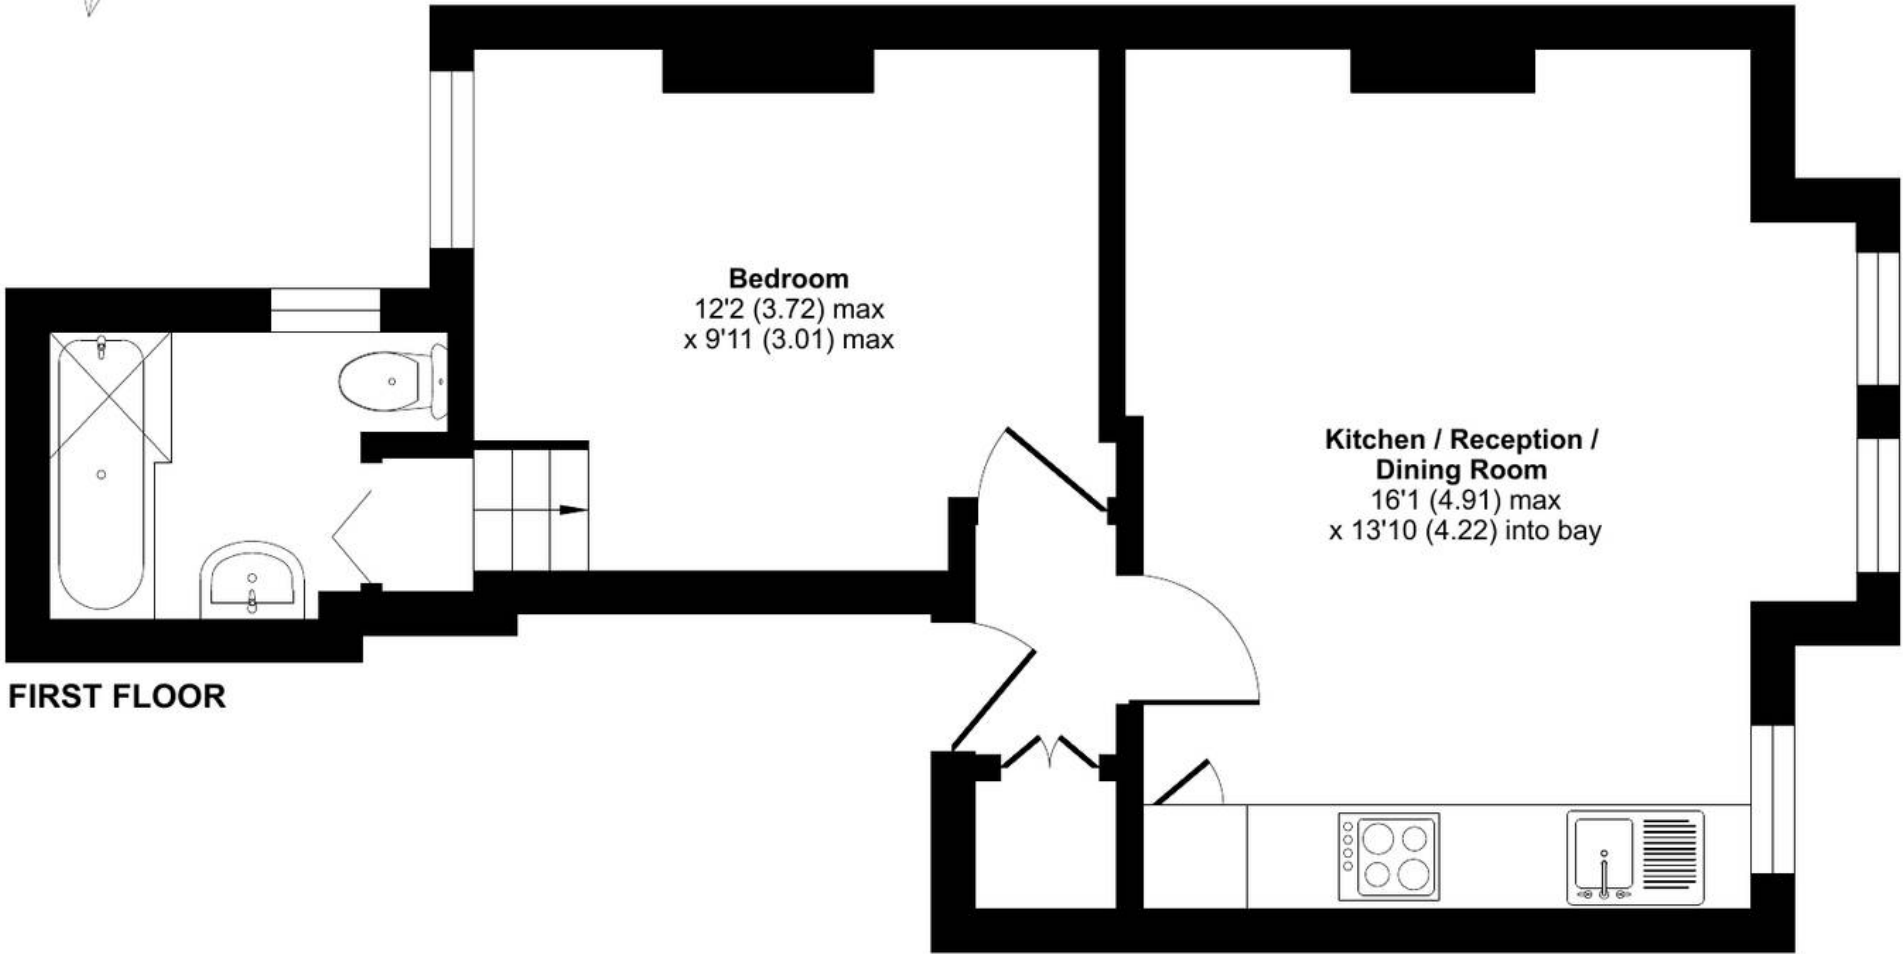



Bhoday Estates

26 Crescent Way, London - SW16 3AJ

02037801111

hello@bhoday.co.uk

bhoday.co.uk/

