



Britten Street, Chelsea, SW3
£450,000



BHODAY





Britten House

Britten Street, Chelsea, SW3

This delightful studio apartment within a purpose built block is situated a few minutes from fashionable Kings Road and opposite the delightful St Luke's Gardens, a charming public garden square that leads to St Luke's and Christ Church.

With pleasant views of the gardens, a short distance from Royal Brompton Hospital, moments from Kings Road and Sloane Square tube nearby, this is an amazing location and would make an excellent central London pied-a-terre or rental investment.

Requiring modernisation this is a great opportunity to put your own stamp on the property, with a pleasing layout there is ample scope to improve the accommodation. On entering the apartment there is a useful hallway with a storage cupboard, a spacious studio room with a folding wall bed neatly tucked away and further storage. A good size kitchen and bathroom.


The block offers communal heating and hot water, there is a porter on duty in the mornings Monday to Friday.

- Long lease
- Share of Freehold
- Communal heating and hot water
- Day time porter
- Views of a picturesque garden square
- Great transport links

Britten House, Britten Street, London, SW3

Approximate Area = 323 sq ft / 30 sq m

For identification only - Not to scale

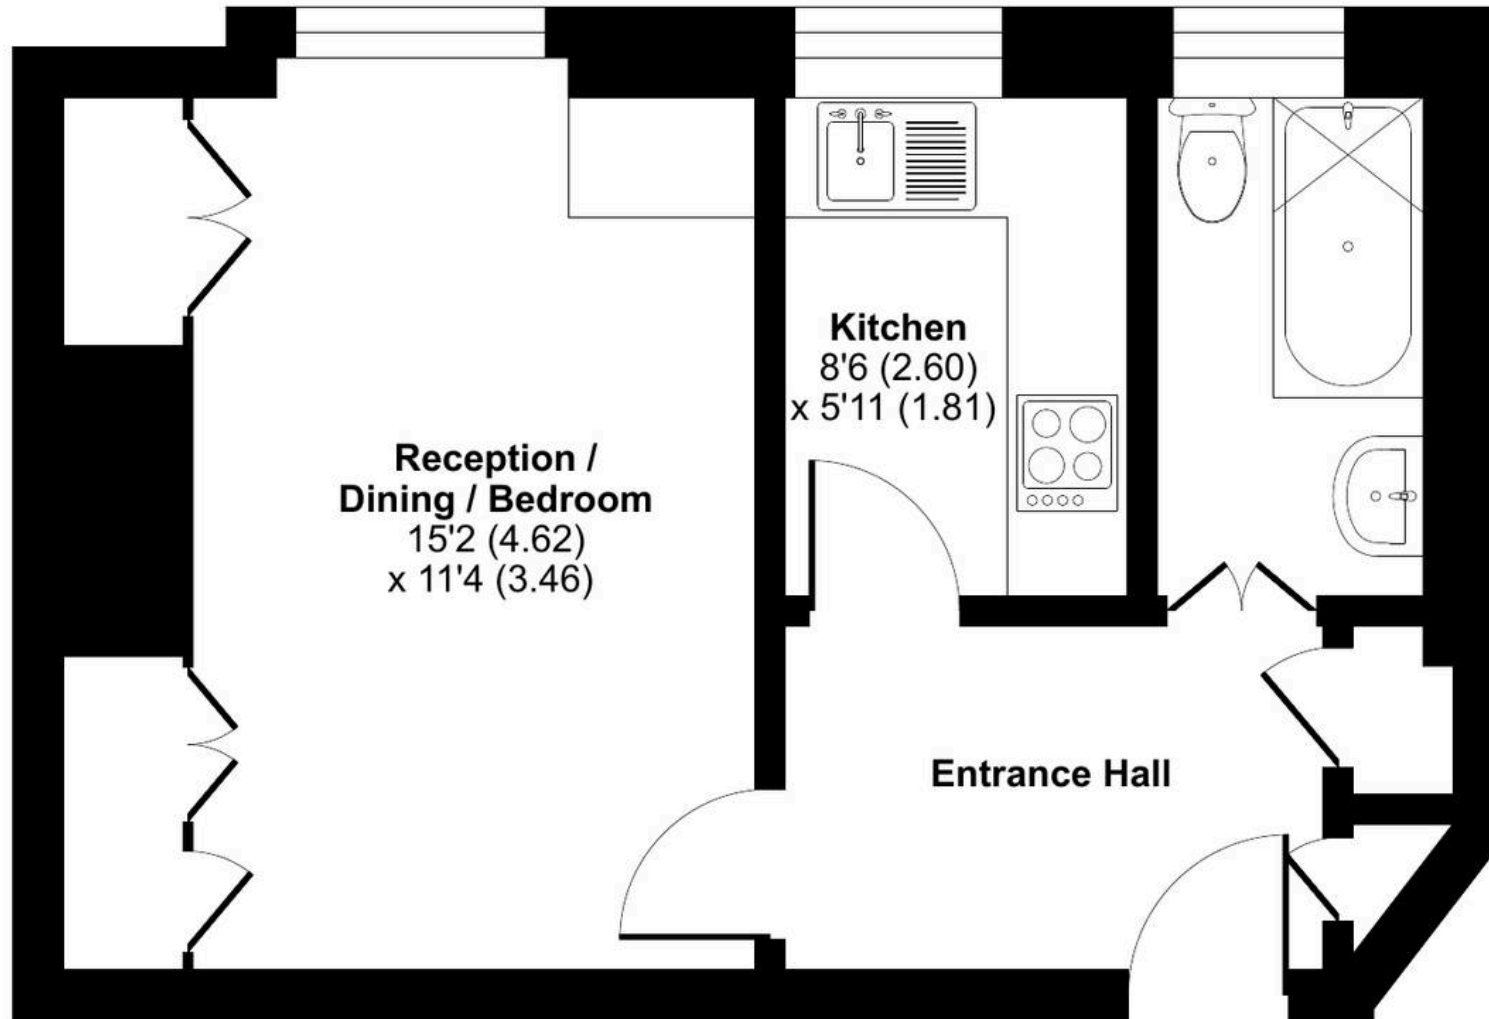

GROUND FLOOR



Floor plan produced in accordance with RICS Property Measurement 2nd Edition, Incorporating International Property Measurement Standards (IPMS2 Residential). © nichecom 2024. Produced for Mr & Mrs Bhoday Bespoke Estate Agent. REF: 1287776



Bhoday Estates

26 Crescent Way, London - SW16 3AJ

02037801111

hello@bhoday.co.uk

bhoday.co.uk/

