




Flat 1, Belgrave House 1-7 Clapham Road, London
£2,100 PCM



B H O D A Y



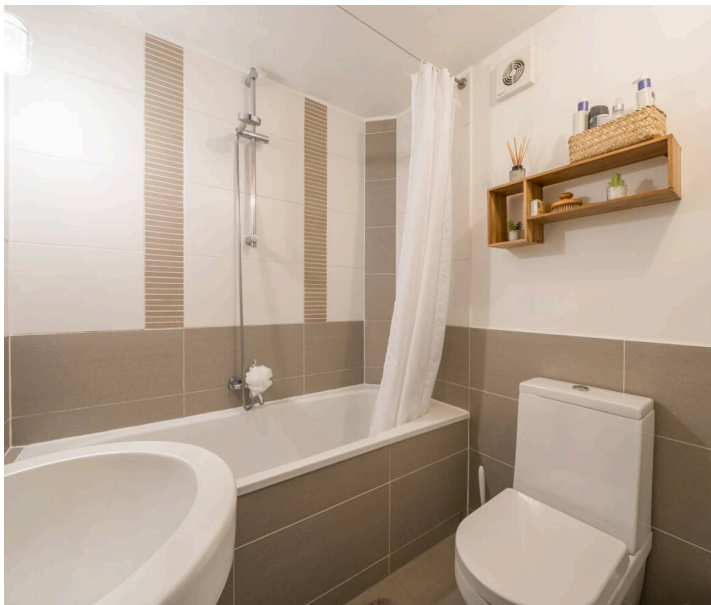

Flat 1

Belgrave House 1-7 Clapham Road,
London

This exceptional one-bedroom apartment with a study offers a unique opportunity for modern urban living. Situated within a historic hospital conversion, this property seamlessly blends contemporary design with characterful charm. The living space flows effortlessly into a well-appointed kitchen, creating a cohesive and inviting atmosphere.


The property features a well-proportioned master bedroom that promises a peaceful retreat at the end of a long day. Ample natural light floods the room, creating a bright and airy ambience. Additionally, the property boasts a conveniently located study, providing the perfect space for remote work or creative pursuits. A private patio offers a tranquil outdoor haven, ideal for enjoying a morning coffee or unwinding in the evening. Residents also have access to a communal roof terrace, providing breathtaking views of the surrounding cityscape and a wonderful space for social gatherings or relaxation.

- One bedroom with a study
- Generous open plan living
- Great sized master bedroom
- Private patio
- Forming part of a hospital conversion
- Communal roof terrace
- Opposite Oval station

Clapham Road, London, SW9

Approximate Area = 624 sq ft / 58 sq m

For identification only - Not to scale

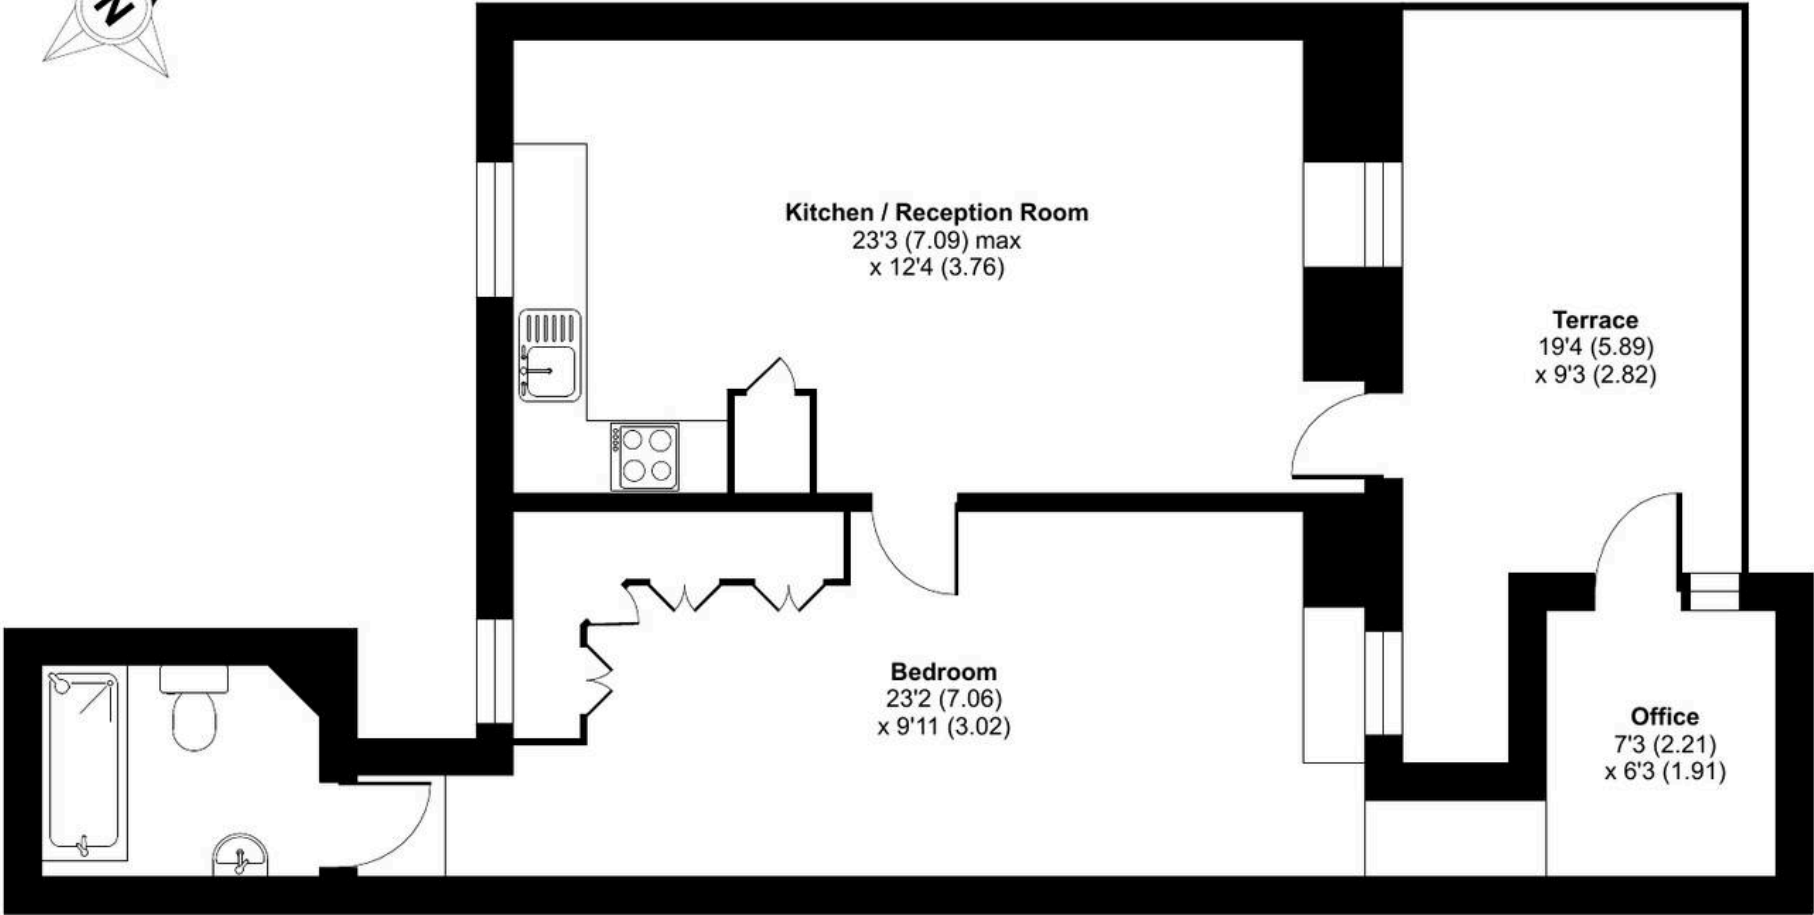

GROUND FLOOR





Bhoday Estates

26 Crescent Way, London - SW16 3AJ

02037801111

hello@bhoday.co.uk

bhoday.co.uk/

