



1 Woodlands Court, HARROGATE

Harrogate

Guide Price £525,000



MYRINGS



1 Woodlands Court

HARROGATE, Harrogate

A 5 bedroom detached Moch Tudor styler detached family home standing in private gardens with a good sized front driveway and garaging situated in a quiet courtyard setting of just 3 detached houses within a short walk of reputable schools, Hookstone woods and the Yorkshire Show ground.

Council Tax band: F

Tenure: Freehold

- QUIET CUL DE SAC LOCATION
- 5 BEDROOMS
- 2 MODERN BATHROOMS
- PRIVATE GARDENS
- AMPLE DRIVEWAY PARKING & GARAGING
- SPACIOUS BREAKFAST KITCHEN
- CLOSE TO REPUTABLE SCHOOLS



MYRINGS




Woodlands Court, Harrogate, HG2

Approximate Area = 1832 sq ft / 170.1 sq m

Garage = 121 sq ft / 11.2 sq m

Total = 1953 sq ft / 181.4 sq m

For identification only - Not to scale

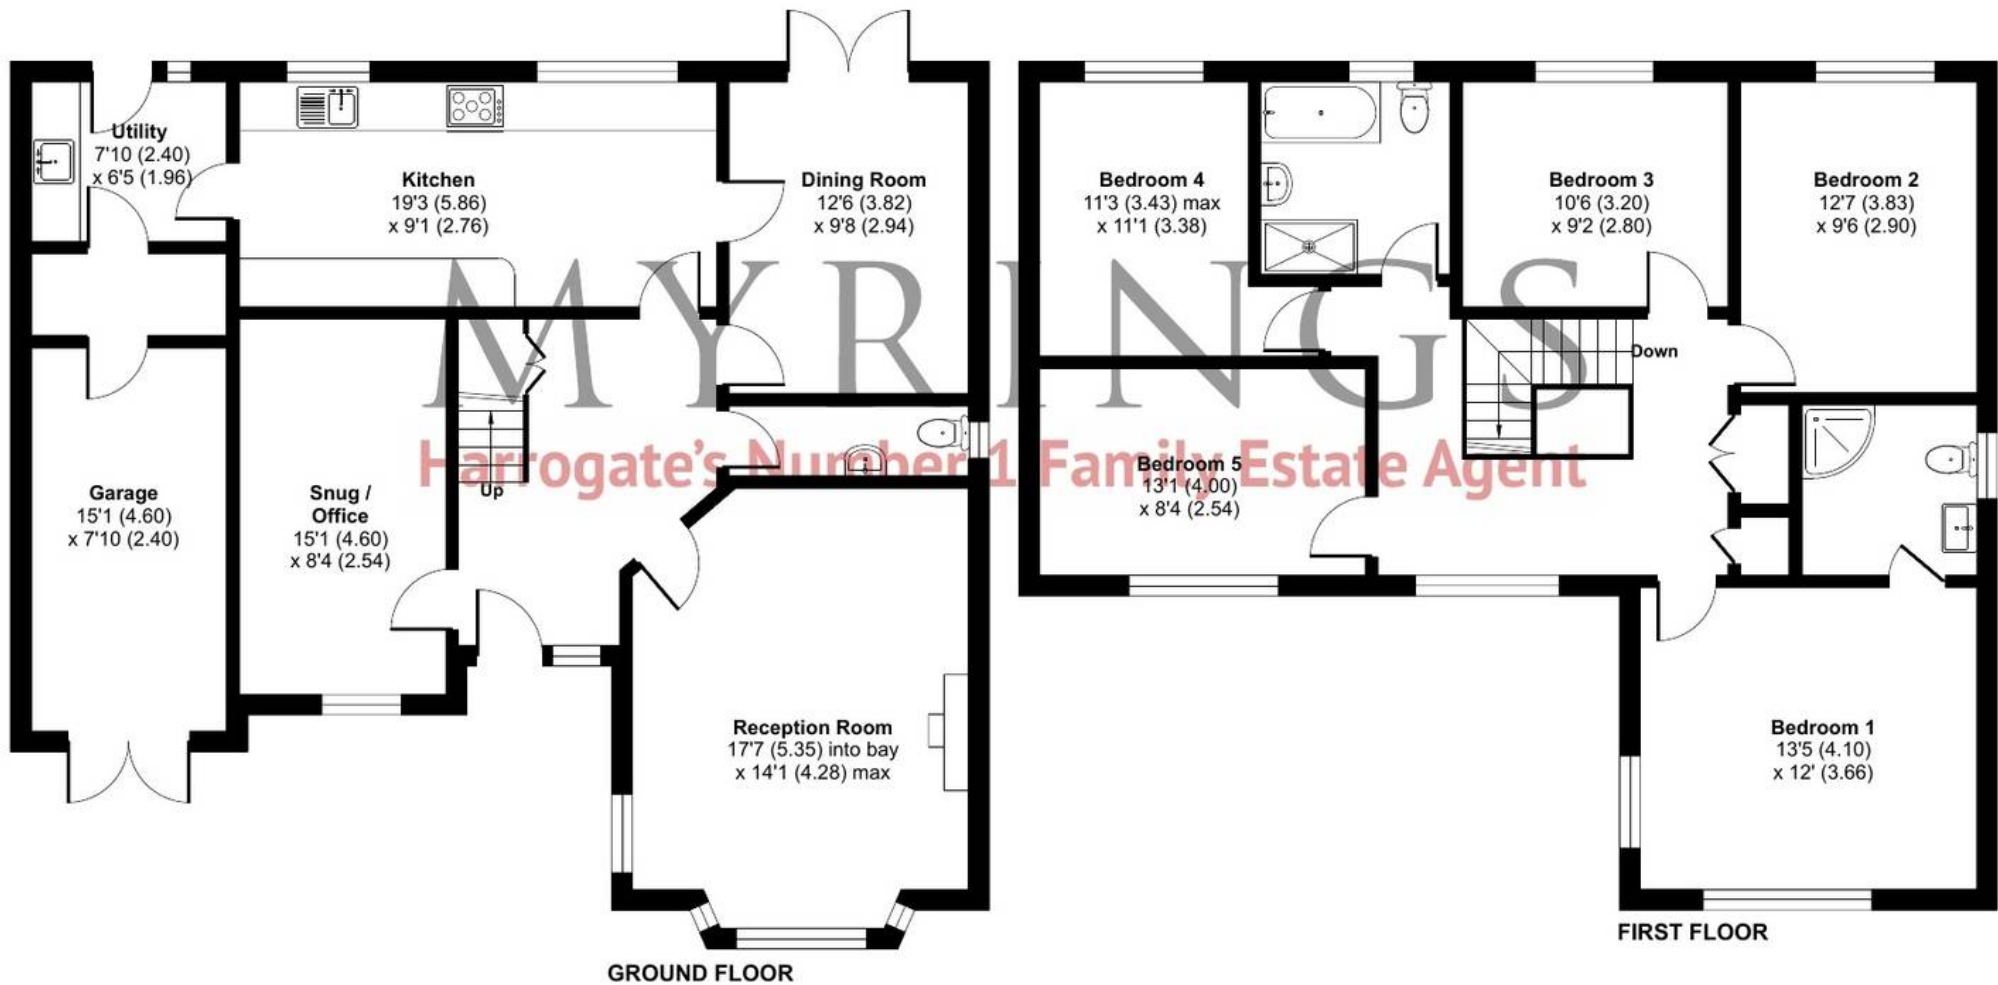





Myrings Estate Agents

Myrings Estate Agents Ltd, 10 Princes Square - HG1 1LX

01423

566400

▪ enquiries@myringsestateagents.com ▪ <http://myringsestateagents.com/>

