




16 Haddon Road, Mansfield, NG19 7BS

Guide Price **£325,000**

DavidJames
the estate agent

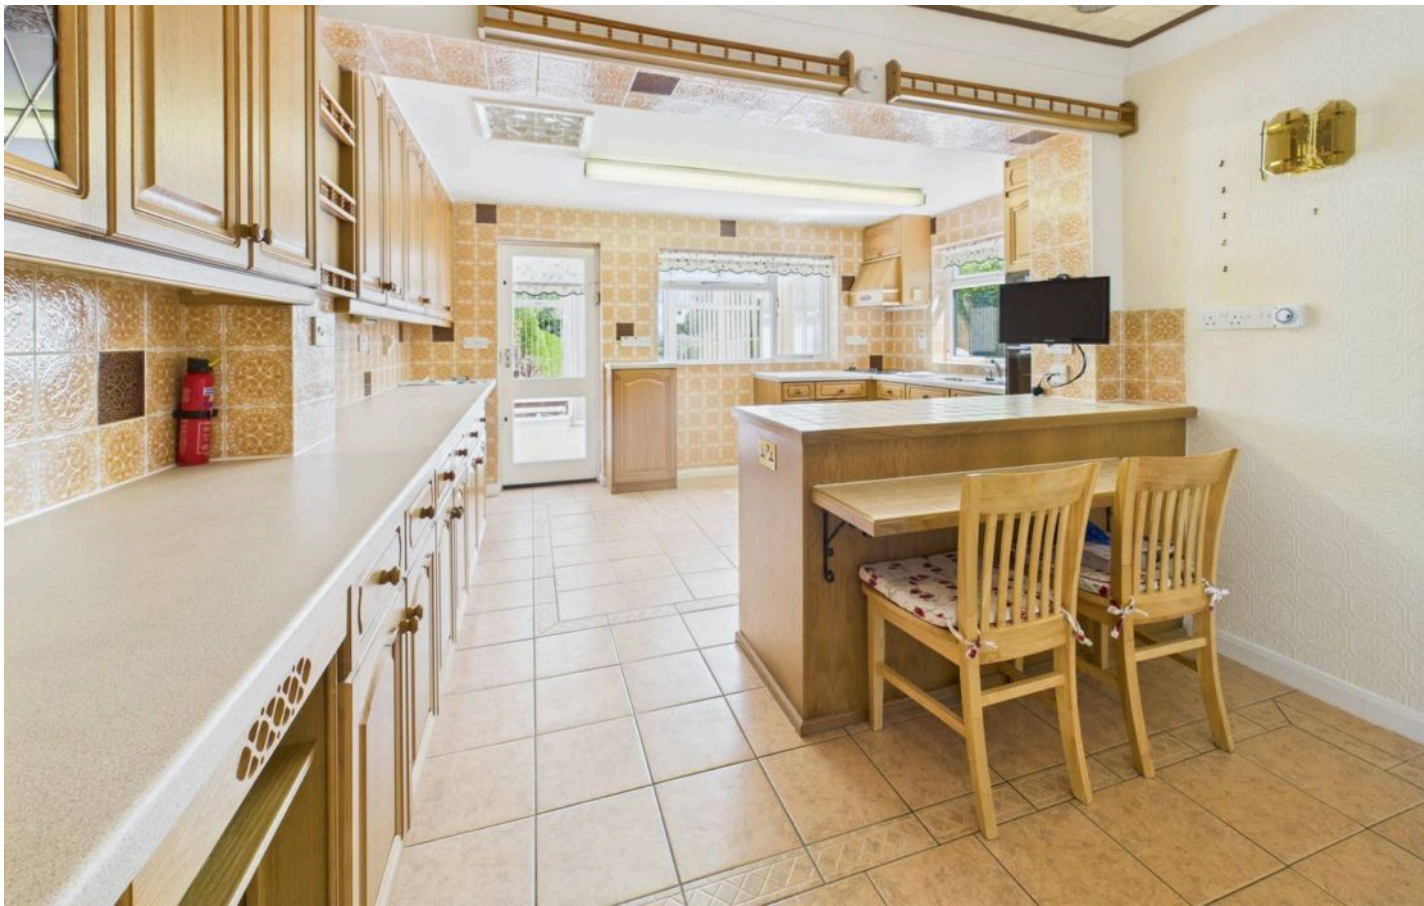

16 Haddon Road

Mansfield, Mansfield

Extended detached house sold with no chain on a generous plot. Thoughtfully designed layout with 3 bedrooms, lounge with fireplace, dining room. Extended dining kitchen. UPVC conservatory. Block paved driveway, garage, additional garage and gated hardstanding. Enclosed rear garden with lawn and patio areas. Council Tax band: D

Tenure: Freehold

- Extended detached house situated on a good sized plot and sold with no upward chain
- Three bedrooms, bedroom one with fitted wardrobes
- Entrance porch and hallway, landing with feature picture window, ground floor Wc
- Lounge with fireplace and glazed double doors leading to an adjoining dining room
- Extended dining kitchen with a range of units
- UPVC double glazed conservatory with tiled flooring and French doors to the rear garden
- First floor fully tiled bathroom with white suite, separate Wc
- Block paved driveway and garage adjacent to the property provide off street parking
- Private lane situated adjacent to the property included within the sale
- Additional garage and gated hardstanding area accessed via private lane







Floor 0 Building 1



Floor 1 Building 1

Approximate total area⁽¹⁾

111.7 m²

1200 ft²

Reduced headroom

1.1 m²

12 ft²

(1) Excluding balconies and terraces

Reduced headroom

..... Below 1.5 m/5 ft

Calculations reference the RICS IPMS 3C standard. Measurements are approximate and not to scale. This floor plan is intended for illustration only.

GIRAFFE360



David James Estate Agents

43 Forest Street, Sutton-in-Ashfield - NG17 1DA

01623 554084 • sutton@david-james.com • www.david-james.com