



26 Chesterfield Road North, Mansfield, NG19 7HH  
£120,000

DavidJames  
the estate agent





## 26 Chesterfield Road North

Mansfield, Mansfield

Council Tax band: A

Tenure: Freehold

EPC Energy Efficiency Rating: D

- Period style mid terraced house sold with no upward chain
- Three bedrooms, two double bedrooms and a single bedroom/home office
- Entrance porch and hallway
- Lounge with bay window and fireplace with electric fire
- Separate but adjoining dining room
- Kitchen with a modern range of units and breakfast bar
- Lean-to and outside store
- First floor shower room/Wc with white suite and mains fed shower
- Gas central heating, UPVC double glazing
- Low maintenance rear garden with gravelled border and small patio area









Floor 0

Approximate total area<sup>(1)</sup>

93.6 m<sup>2</sup>

1008 ft<sup>2</sup>




Floor 1

(1) Excluding balconies and terraces

Calculations reference the RICS IPMS 3C standard. Measurements are approximate and not to scale. This floor plan is intended for illustration only.

GIRAFFE360



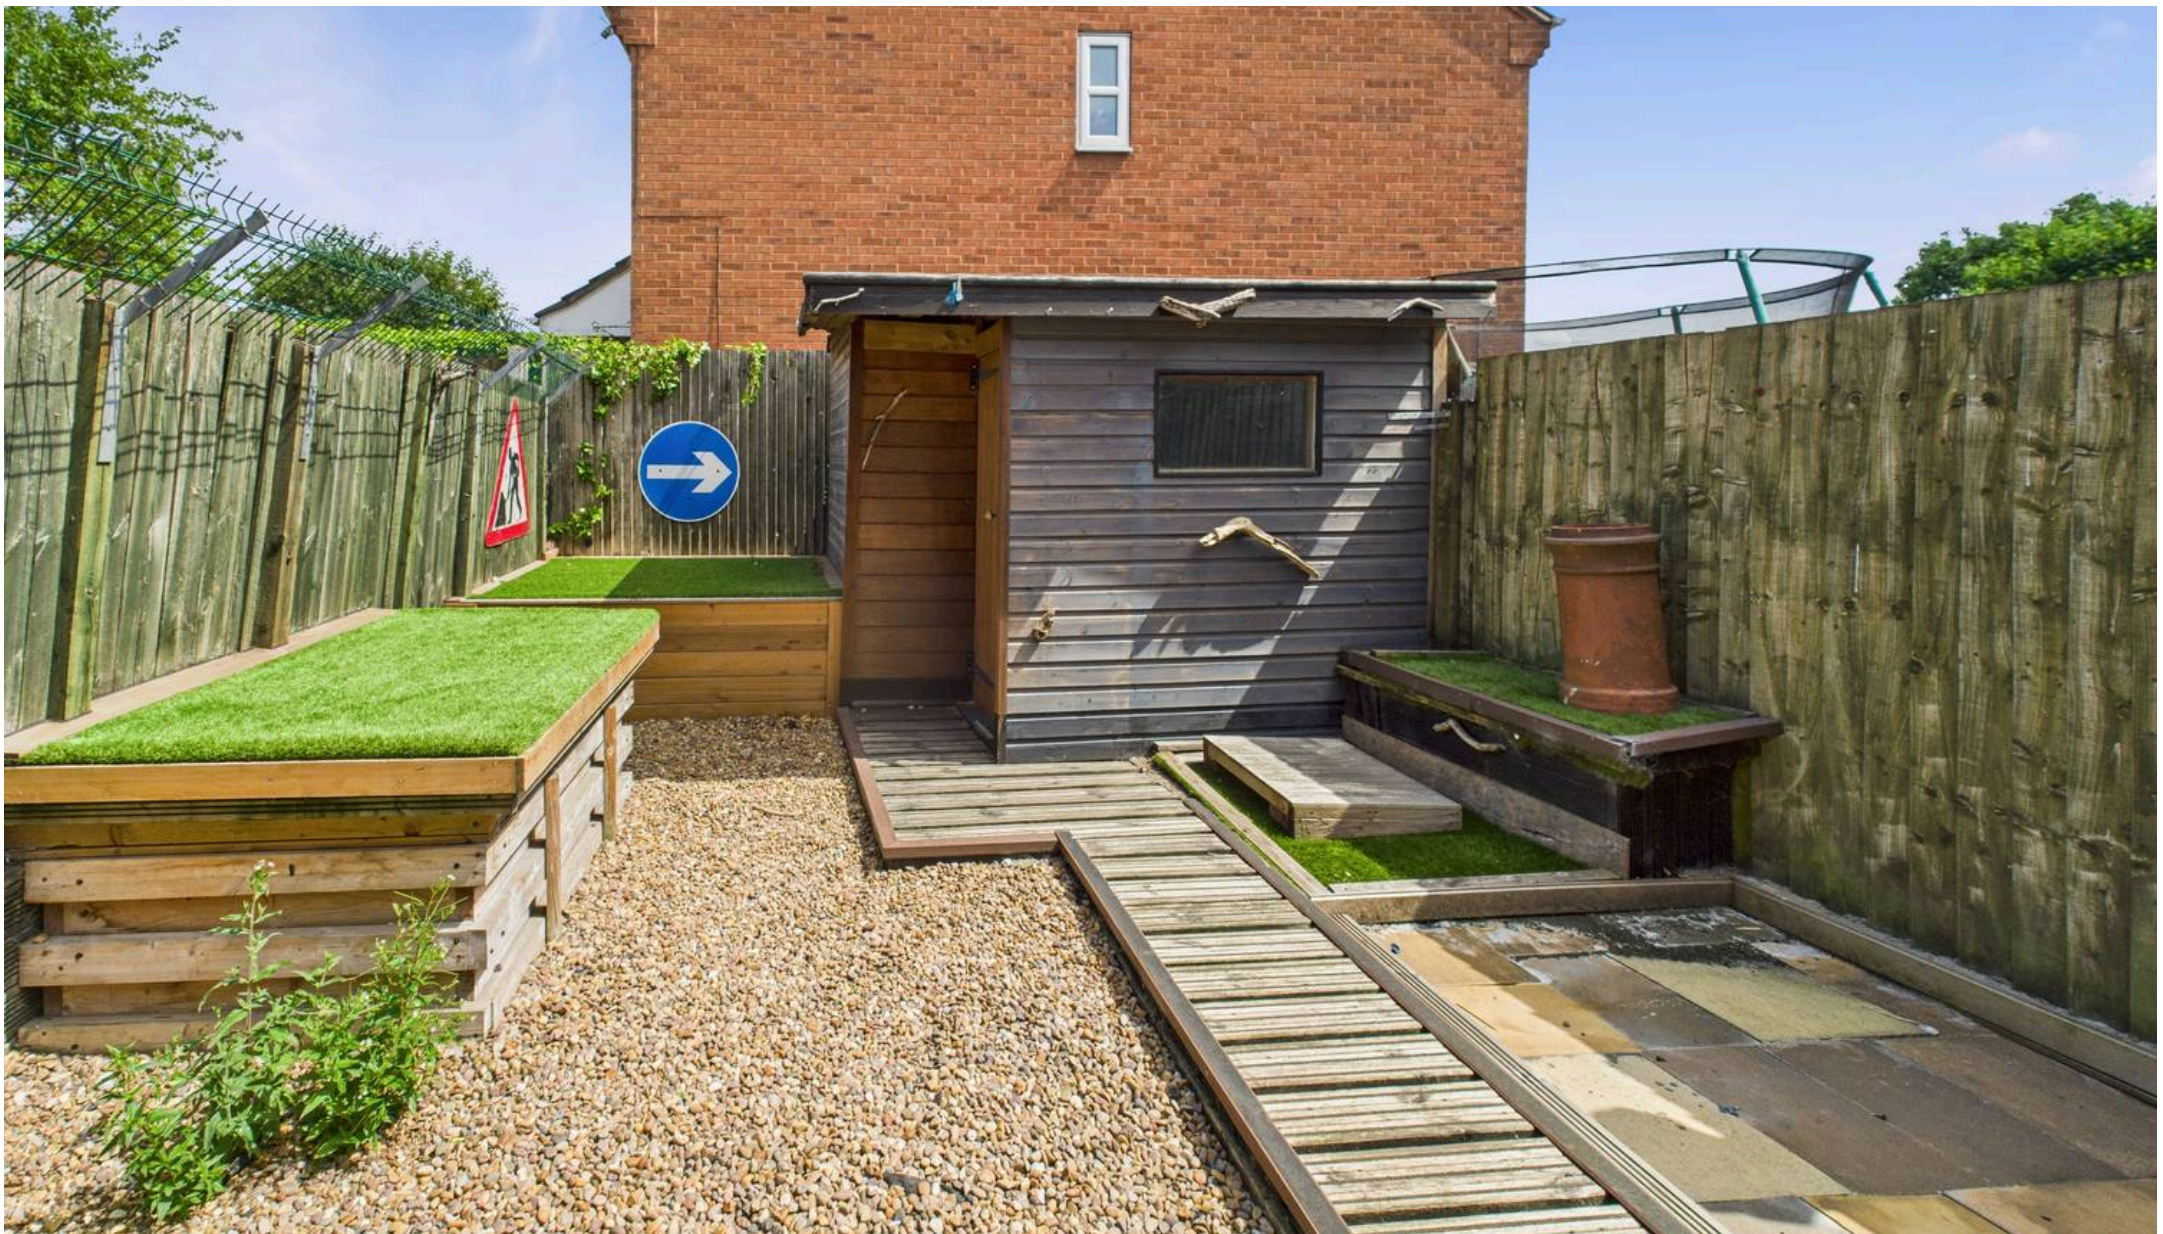

## David James Estate Agents

43 Forest Street, Sutton-in-Ashfield - NG17 1DA

01623 554084 • [sutton@david-james.com](mailto:sutton@david-james.com) • [www.david-james.com](http://www.david-james.com)