



Flat 3, Douglas Court Douglas Avenue, Carlton – NG4 1AY

Guide Price £120,000

DavidJames
the estate agent



Flat 3


Douglas Court Douglas Avenue,
Nottingham

Recently renovated first-floor maisonette with no chain! Neutral decor, open plan living and balcony views over the Trent Valley. An ideal first-time buy, investment purchase or downsizing move!

Council Tax band: A

Tenure: Leasehold

- Stylish and renovated first-floor maisonette
- Offered to the market with no upward chain
- Located close to local amenities, parks and frequent City-bound bus services
- Bright and spacious open-plan living/kitchen area
- Private balcony with excellent views across the Trent Valley
- Modern fitted kitchen area with integrated oven, hob and contemporary units
- Generously-sized double bedroom with new soft carpeting and built-in wardrobes
- Fully refurbished bathroom with white suite, Triton shower and marble-effect splashbacks
- Newly installed water heating system and flooring throughout
- Allocated parking to the rear

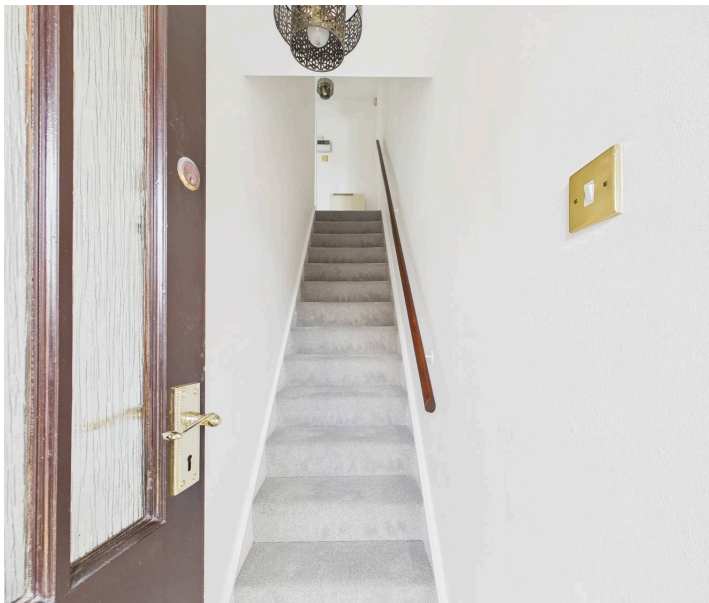








**Entrance
Hallway**
0.87 x 1.60 m
2'10" x 5'3"

Floor 0

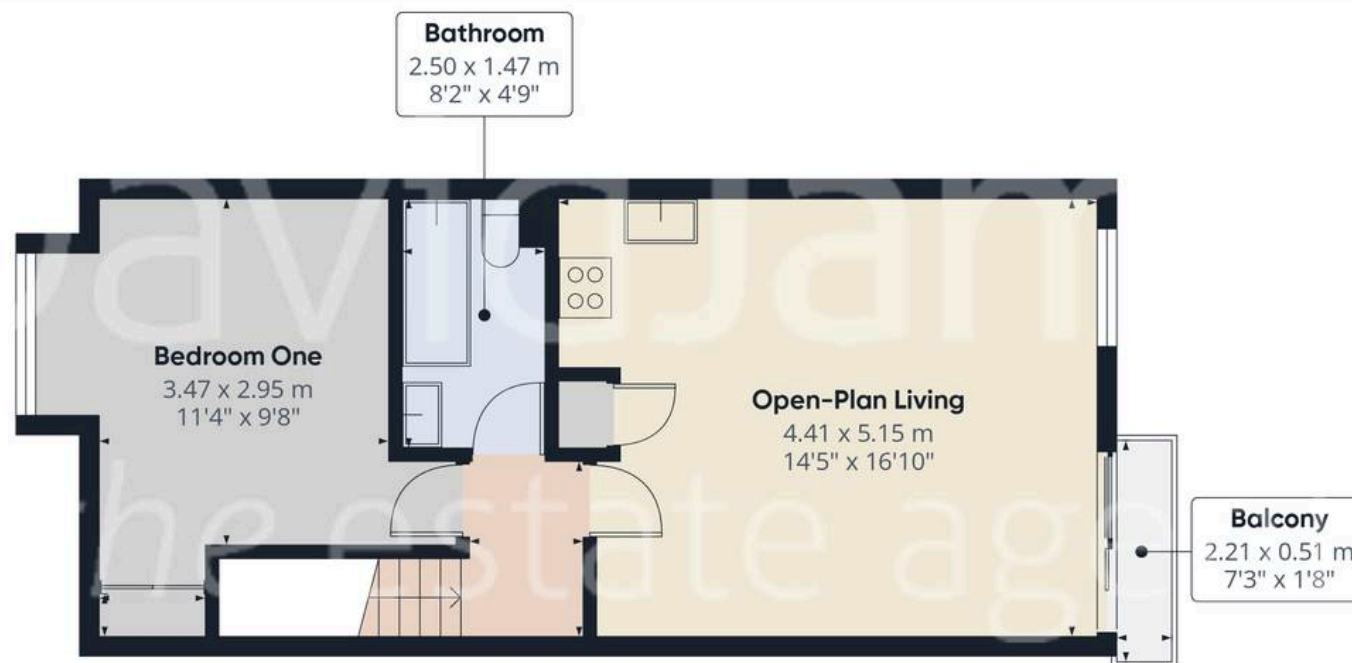

Floor 1

Approximate total area⁽¹⁾

44 m²

474 ft²

Balconies and terraces


1.1 m²

12 ft²

(1) Excluding balconies and terraces

Calculations reference the RICS IPMS 3C standard. Measurements are approximate and not to scale. This floor plan is intended for illustration only.

GIRAFFE360

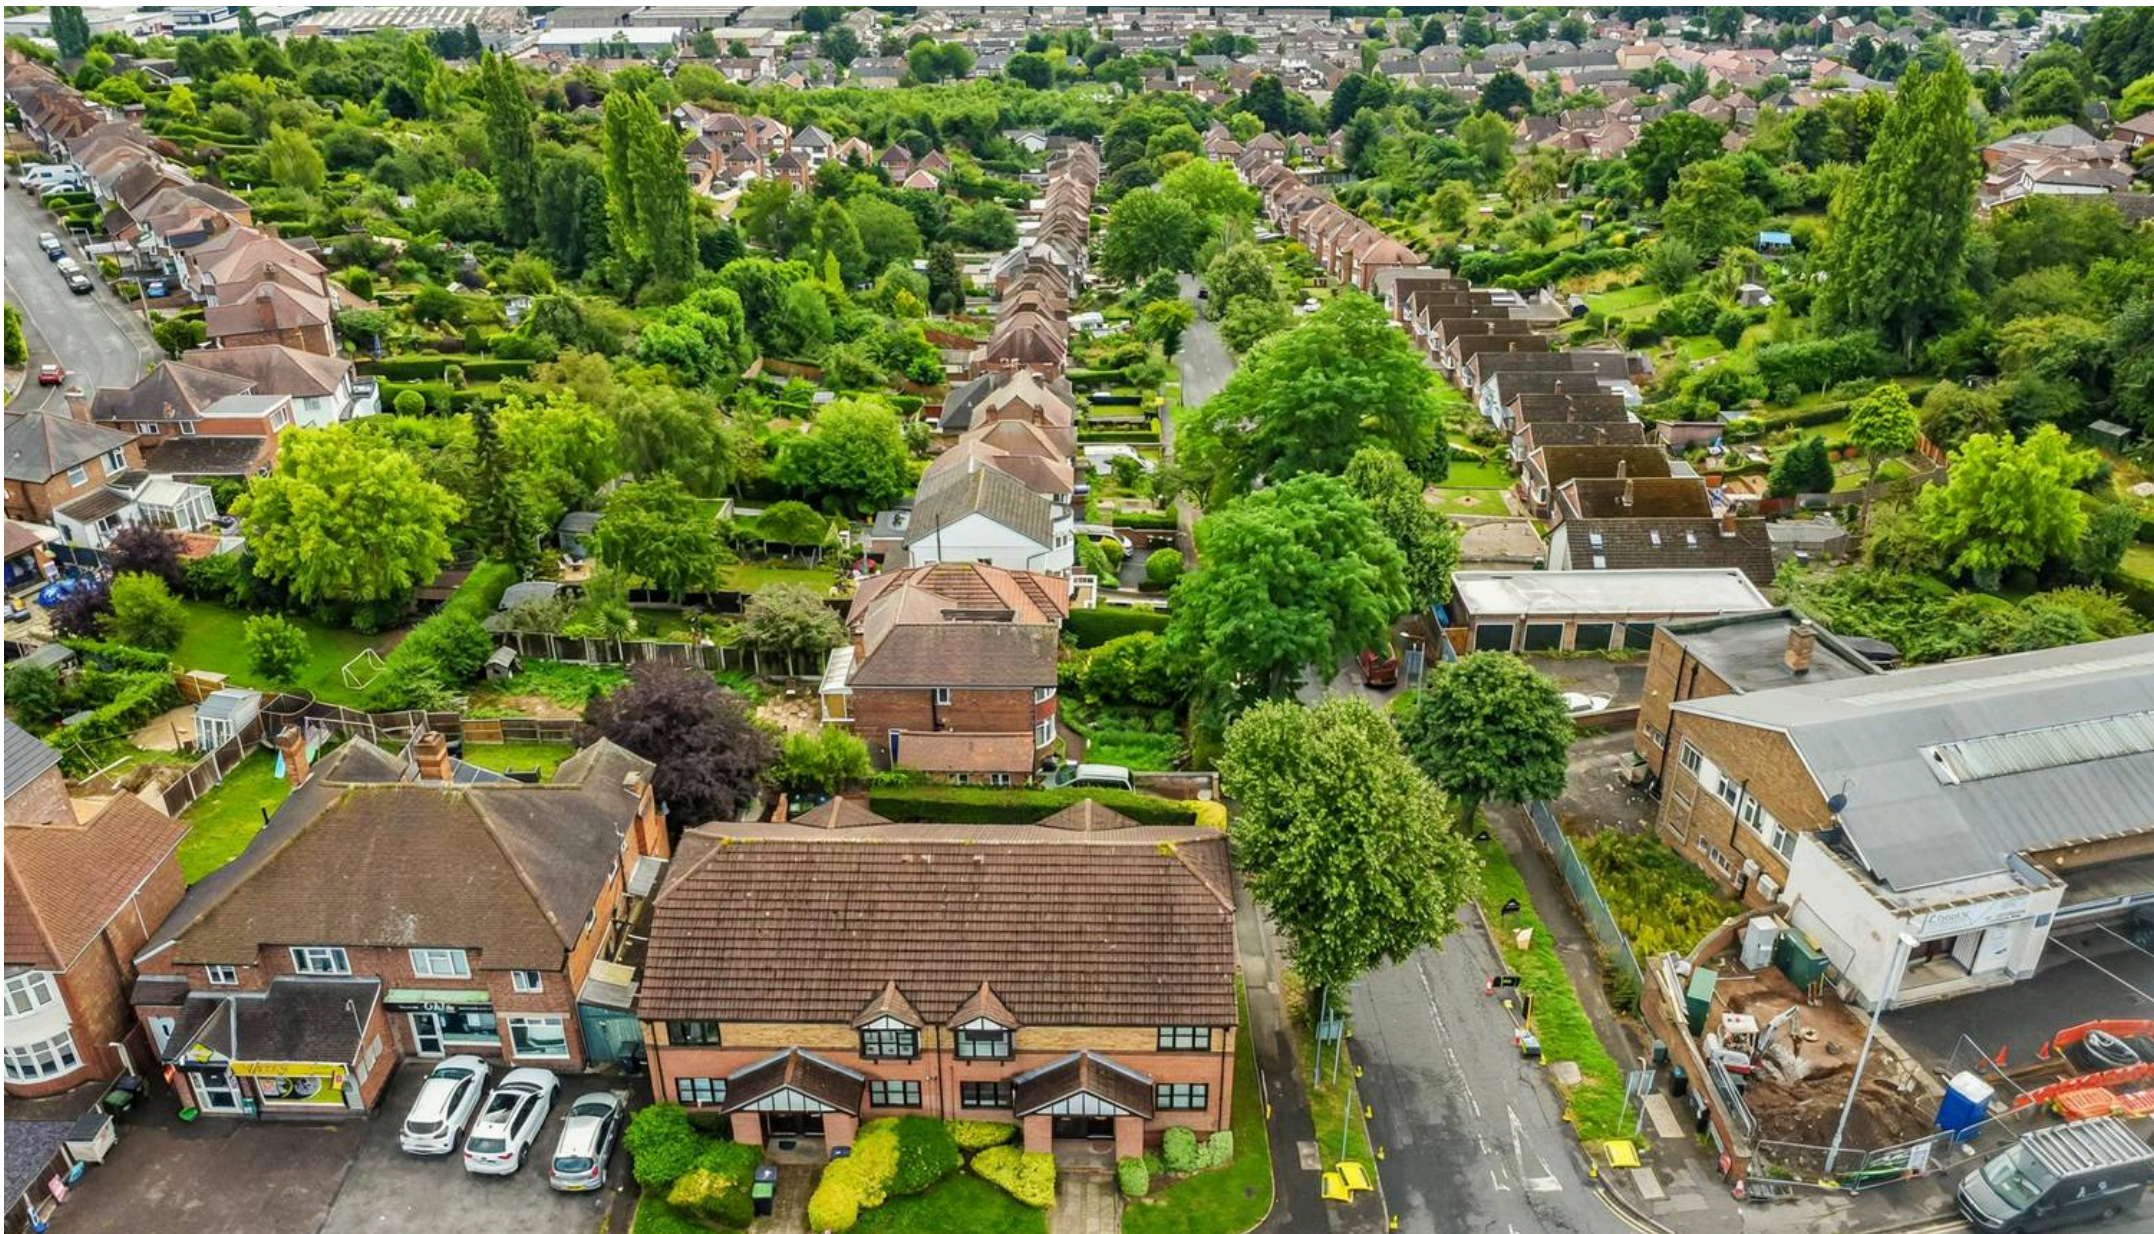

David James Estate Agents

376 Carlton Hill, Carlton - NG4 1JA

0115 987 8957 • carlton@david-james.com • www.david-james.com

These particulars are produced in good faith and are set out as a general guide only. Measurements are approximate and floor plans are for illustrative purposes only. Services have not been tested. We have established professional relationships with third-party suppliers for the provision of services to Clients, details of which can be found on the property listing page on our website.