



Wavertree Court Streatham Hill, SW16



BHODAY





Flat 28

Wavertree Court Streatham Hill, London

A superb one-bedroom apartment located on the ground floor of this attractive art deco building with access to a beautiful communal garden. This property is presented in good condition with wooden floors in the reception room, a separate kitchen and a good-sized bedroom with bathroom. The building has communal heating and hot water which is included in the rent. All other bills are the responsibility of the tenant. Available immediately, would suit a professional looking for a quick commute to into London.


- One double bedroom
- Ground floor
- Beautiful communal gardens
- Great transport links
- Communal heating and hot water included in the rent
- Close to shops, bars and restaurants
- Available immediately



Wavertree Court, London, SW2

Approximate Area = 452 sq ft / 42 sq m

For identification only - Not to scale

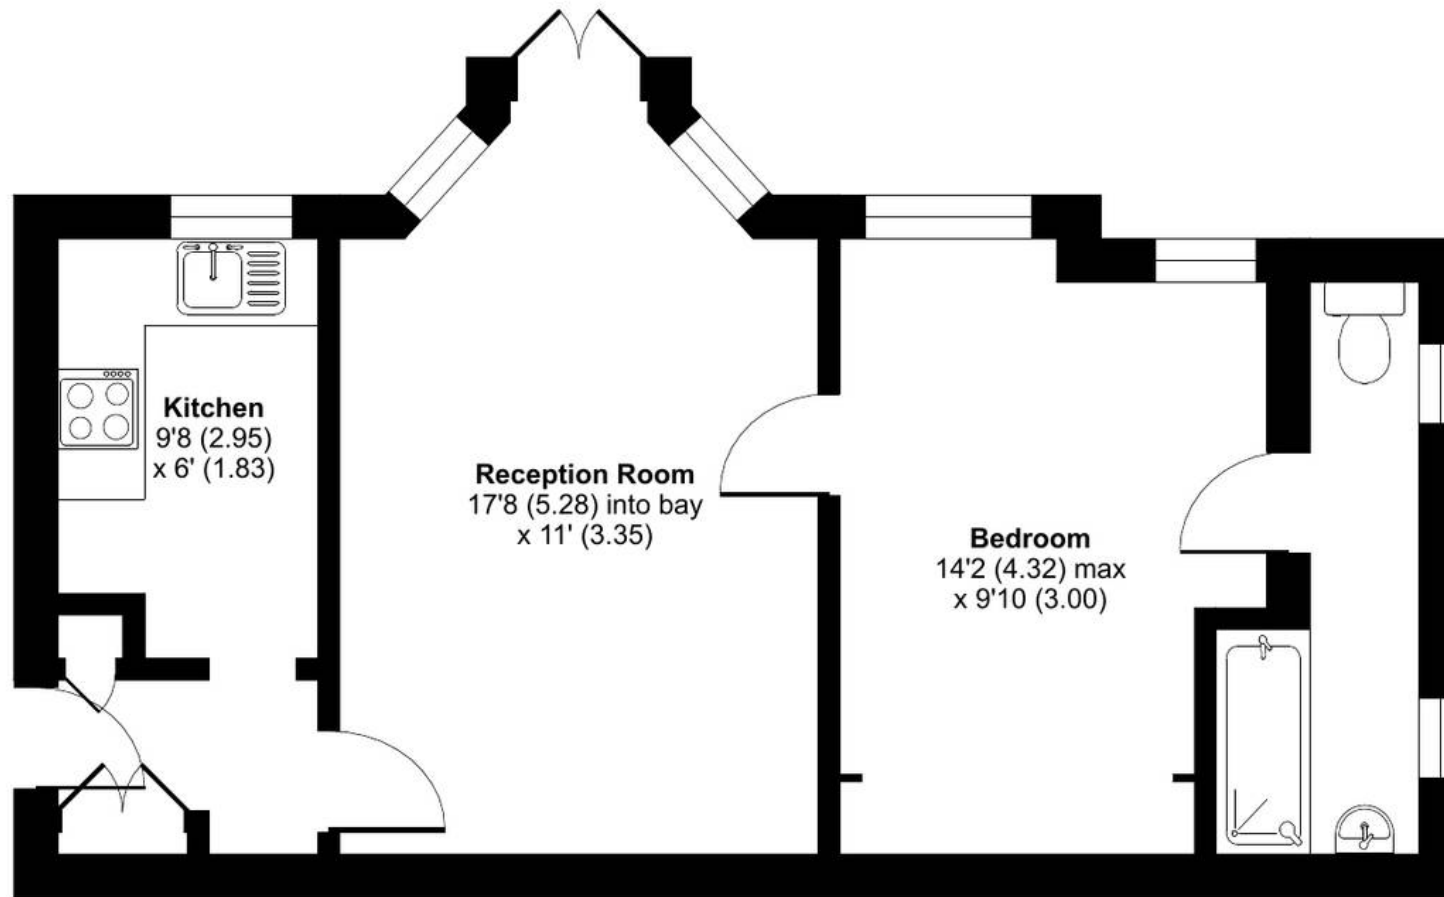

GROUND FLOOR



Floor plan produced in accordance with RICS Property Measurement 2nd Edition, Incorporating International Property Measurement Standards (IPMS2 Residential). © nichecom 2025. Produced for Mr & Mrs Bhoday Bespoke Estate Agent. REF: 1335856



Bhoday Estates

26 Crescent Way, London - SW16 3AJ

02037801111

hello@bhoday.co.uk

bhoday.co.uk/

