



Holly Tree House Wilderness Lane, Hadlow Down
Uckfield

Guide Price £675,000-£695,000

**MANSELL
McTAGGART**
— Trusted since 1947 —

Holly Tree House Wilderness Lane


Hadlow Down, Uckfield

£675,000 to £695,000. A deceptively spacious four bedroom two bathroom detached country home with a driveway providing parking for a number of vehicle, situated in a peaceful country lane.

The accommodation is arranged over two storeys with a secluded rear garden and timber outbuilding. The property is entered via a covered canopy, there is a central hallway with a cloakroom found nearby and cupboard. Into a double aspect open plan sitting/dining room with wood burning stove and bi-fold doors opening to a seating terrace. The kitchen continues from the dining area and is fitted with a matching range of units with a gas hob and a utility area found to the far end. Finally on the ground floor there is a study/family room (formerly the garage) which is a generous size and enjoys a front aspect of the property.

Council Tax band: F

Tenure: Freehold

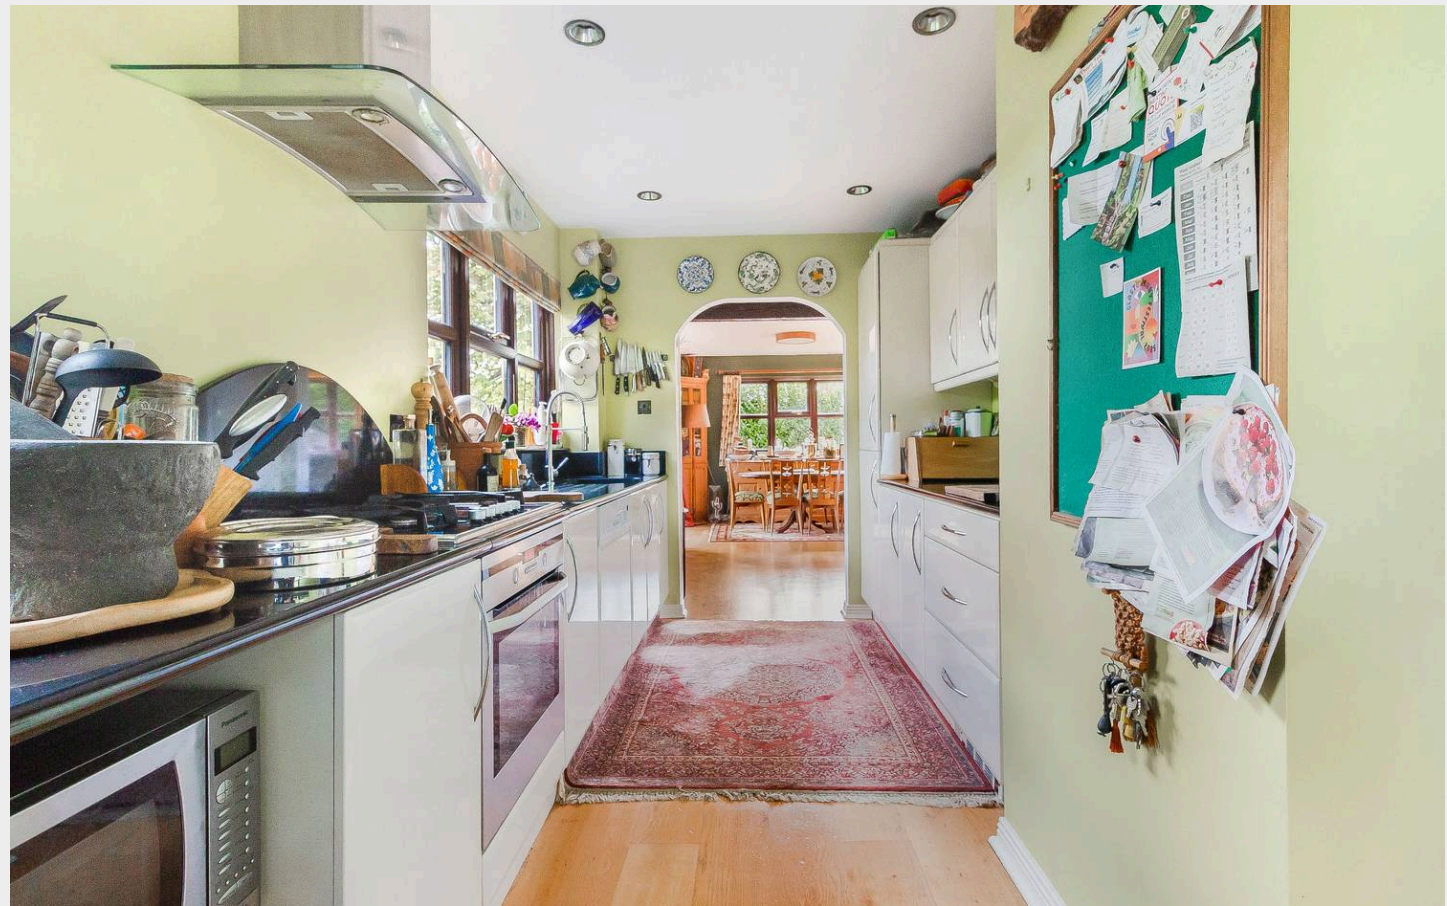



Holly Tree House Wilderness Lane

Hadlow Down, Uckfield


Holly Tree House is an attractive country home found in one of the area's most desirable villages. There are many attractive external and internal features and boasts largely open plan living accommodation on the ground floor.

The first floor provides a spacious landing. There are four double bedrooms with the principal bedroom having an extensive range of built-in wardrobes and an en-suite shower room. Bedrooms 2, 3 and 4 enjoy a double aspect and the family bathroom comprises of a white suite and enclosed bath.


Outside, the front of the property is approached via a five bar gate and gravel driveway. The rear garden is predominately laid to lawn and screened by mature trees and hedging. A timber shed is found to one side and there is a timber seating terrace adjoining the rear of the property.



Holly Tree Cottage

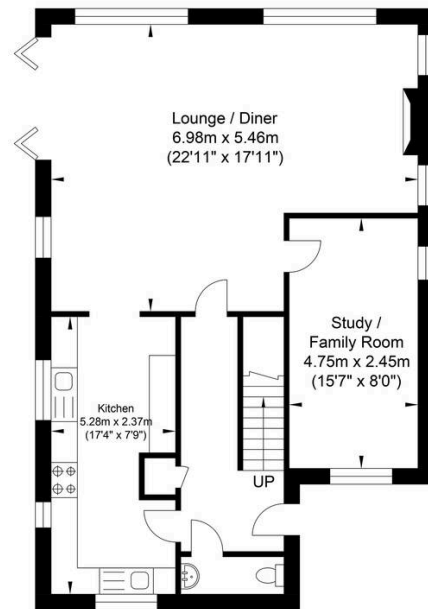

Ground Floor
Approximate Floor Area
748.52 sq ft
(69.54 sq m)

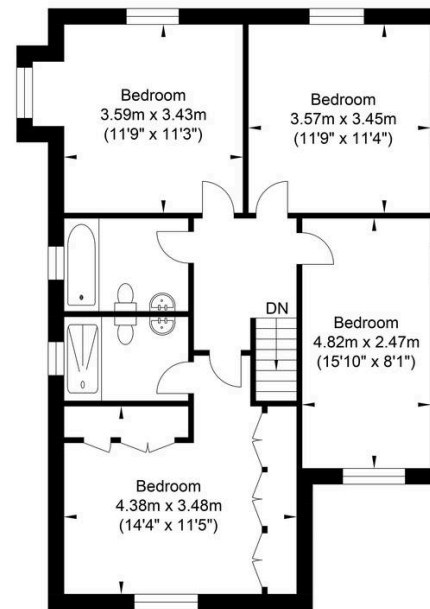

First Floor
Approximate Floor Area
756.27 sq ft
(70.26 sq m)

Approximate Gross Internal Area = 139.80 sq m / 1504.79 sq ft
Illustration for identification purposes only, measurements are approximate, not to scale.

Mansell McTaggart Uckfield

Mansell McTaggart, 204-206 High Street – TN22 1RD

01825 760770

uf@mansellmctaggart.co.uk

www.mansellmctaggart.co.uk/branch/uckfield

Consumer Protection from Unfair Trading Regulations 2008 We have not tested any apparatus, equipment, fixtures, fittings or services and so cannot verify that they are in working order or fit for purpose. You are advised to obtain verification from your solicitor or surveyor. References to the tenure of a property are based on information supplied by the seller. We have not had sight of the title documents and a buyer is advised to obtain verification from their solicitor. Items shown in photographs are not included unless specifically mentioned within the sales particulars, but may be available by separate negotiation.