





8 Goyt View


New Mills, High Peak


Council Tax band: C

Tenure: Freehold


- Good Size Living Area
- En-Suite To Bedroom One
- Contemporary Shower Room
- Gas Central Heating
- Fantastic countryside walks



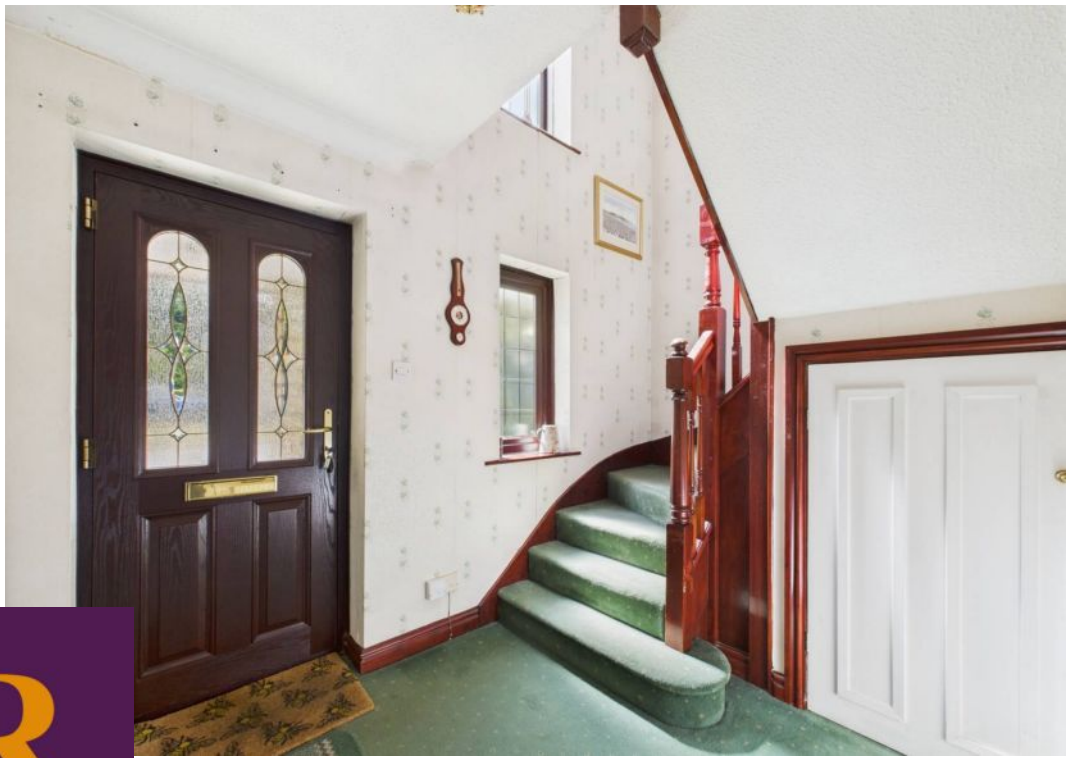

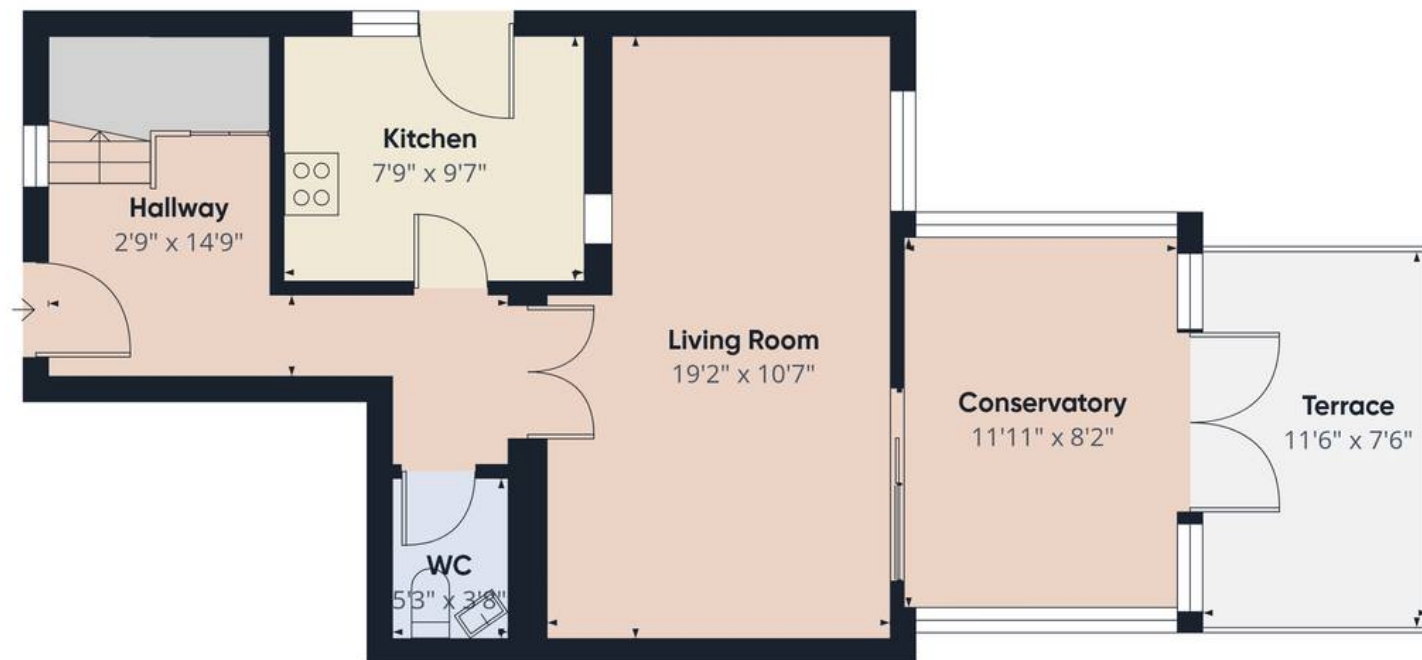

Floor 0

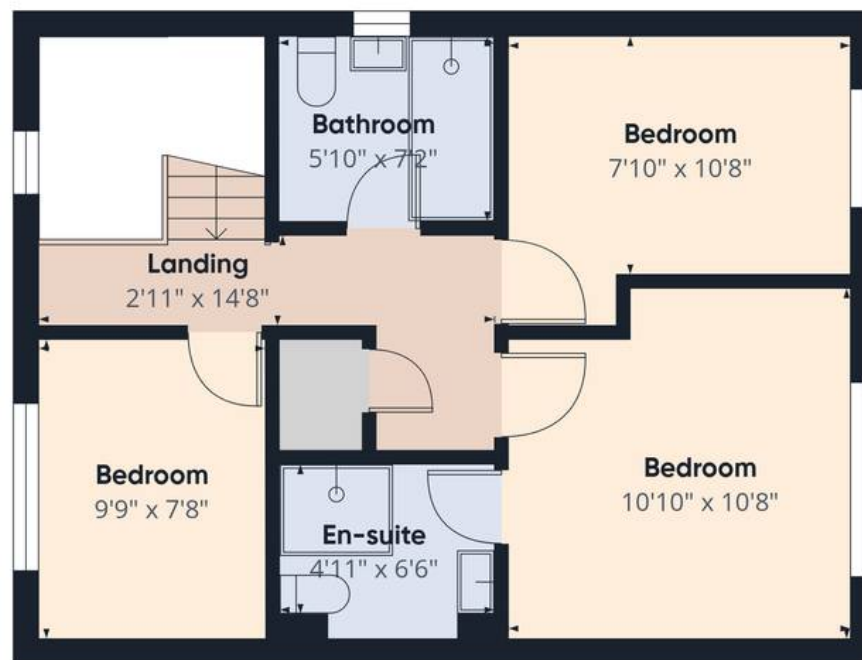

Floor 1

Approximate total area⁽¹⁾

927 ft²

Balconies and terraces

87 ft²

(1) Excluding balconies and terraces

While every attempt has been made to ensure accuracy, all measurements are approximate, not to scale. This floor plan is for illustrative purposes only.

Calculations are based on RICS IPMS 3C standard.

GIRAFFE360

AWARD WINNING ESTATE
& LETTING AGENTS



SCAN THE QR CODE
FOR MORE DETAILS
OR BOOK A VIEWING

