



## 21 Harlow Crescent, Harrogate

Harrogate

Guide Price £395,000



# MYRINGS





## 21 Harlow Crescent

Harrogate, Harrogate

A smartly refurbished and cleverly extended 3 bedroom semi detached house sitting in corner plot gardens with a front driveway and garage located on the ever popular Harlow Hill within a short walk of Harrogate Grammar School, a park and a parade of shops.

Council Tax band: C

Tenure: Freehold

- COMPLETELY REFURBISHED
- NO CHAIN
- LOVELY LIVING KITCHEN WITH DOORS TO GARDENS
- SOUGHT AFTER HARLOW HILL ADDRESS
- DRIVEWAY & GARAGING
- LIGHT & AIRY INTERIORS



MYRINGS






# Harlow Crescent, Harrogate, HG2

Approximate Area = 1196 sq ft / 111.1 sq m

Garage = 108 sq ft / 10 sq m

Total = 1304 sq ft / 121.1 sq m

For identification only - Not to scale

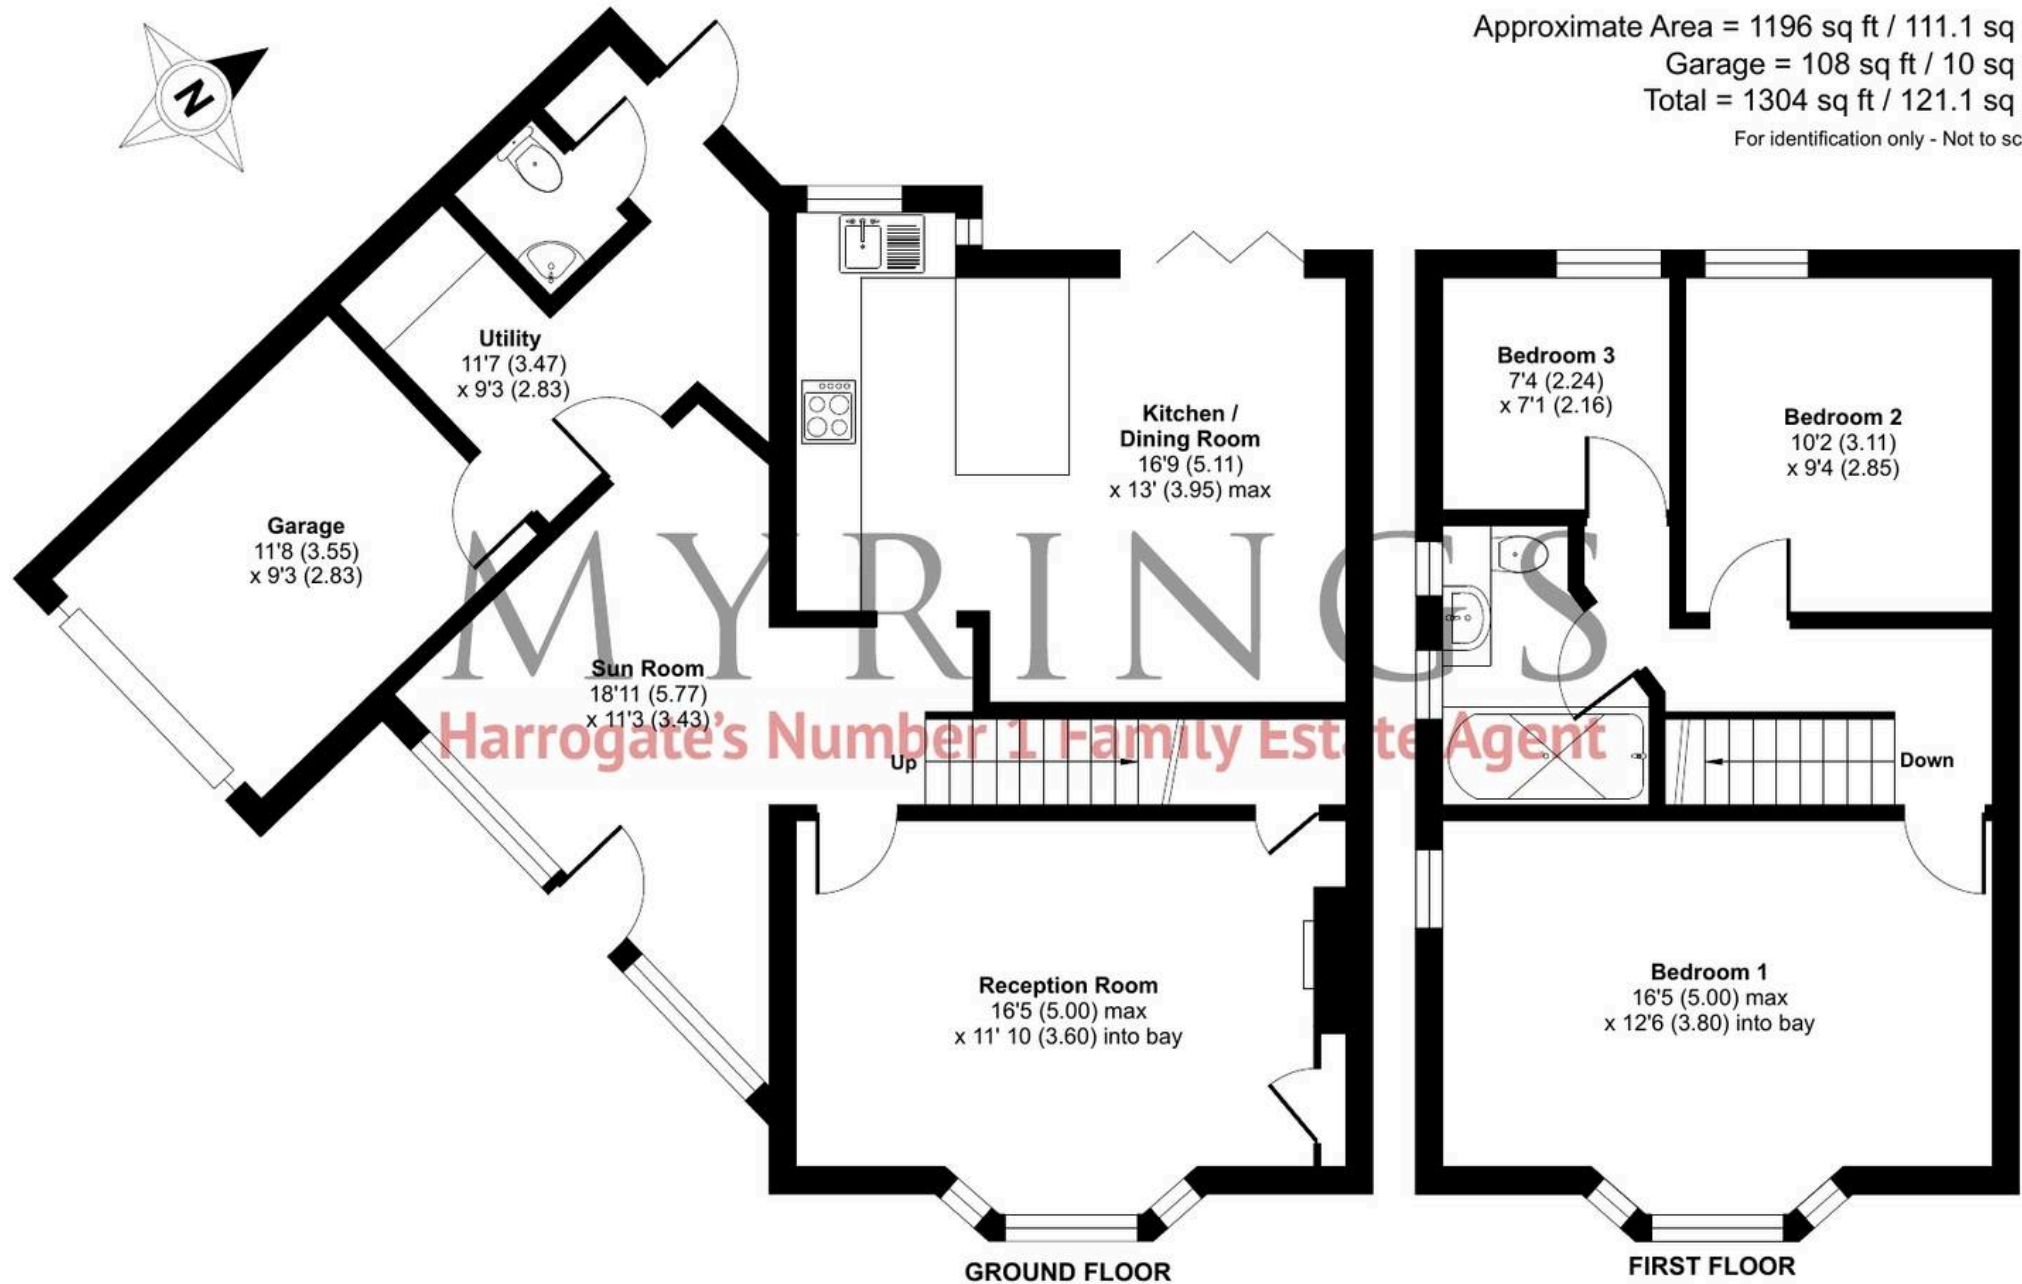









## Myrings Estate Agents

Myrings Estate Agents Ltd, 10 Princes Square - HG1 1LX

01423

566400

▪ [enquiries@myringsestateagents.com](mailto:enquiries@myringsestateagents.com) ▪ <http://myringsestateagents.com/>

