



34 Appleton Gardens, Nottingham – NG3 5NT

Guide Price £140,000 – £150,000

DavidJames
the estate agent



34 Appleton Gardens

Nottingham, Nottingham

GUIDE PRICE £140,000- £150,000 Stylish top-floor one-bedroom apartment with open-plan living, modern kitchen, allocated parking and a peaceful setting near Mapperley's shops and transport links!

Council Tax band: B

Tenure: Leasehold

- Stylish and modern top-floor apartment
- Offered to the market with no upward chain
- Walking distance to Mapperley's excellent variety of amenities, shops, bars and restaurants
- Excellent public transport links nearby to Nottingham City Centre and the surrounding areas
- Ideal for first-time buyers, investors or those seeking a convenient and sought-after location
- Bright and contemporary open plan living/kitchen area with a range of integrated appliances
- Spacious double bedroom with wardrobes and an adjoining useful storage area
- Generous bathroom with a Triton electric shower, three-piece suite and heated towel rail
- Allocated parking space
- Well-maintained communal areas and grounds





Approximate total area⁽¹⁾

58.7 m²
632 ft²

Reduced headroom

15.7 m²
169 ft²


(1) Excluding balconies and terraces

Reduced headroom

..... Below 1.5 m/5 ft

Calculations reference the RICS IPMS 3C standard. Measurements are approximate and not to scale. This floor plan is intended for illustration only.

GIRAFFE360

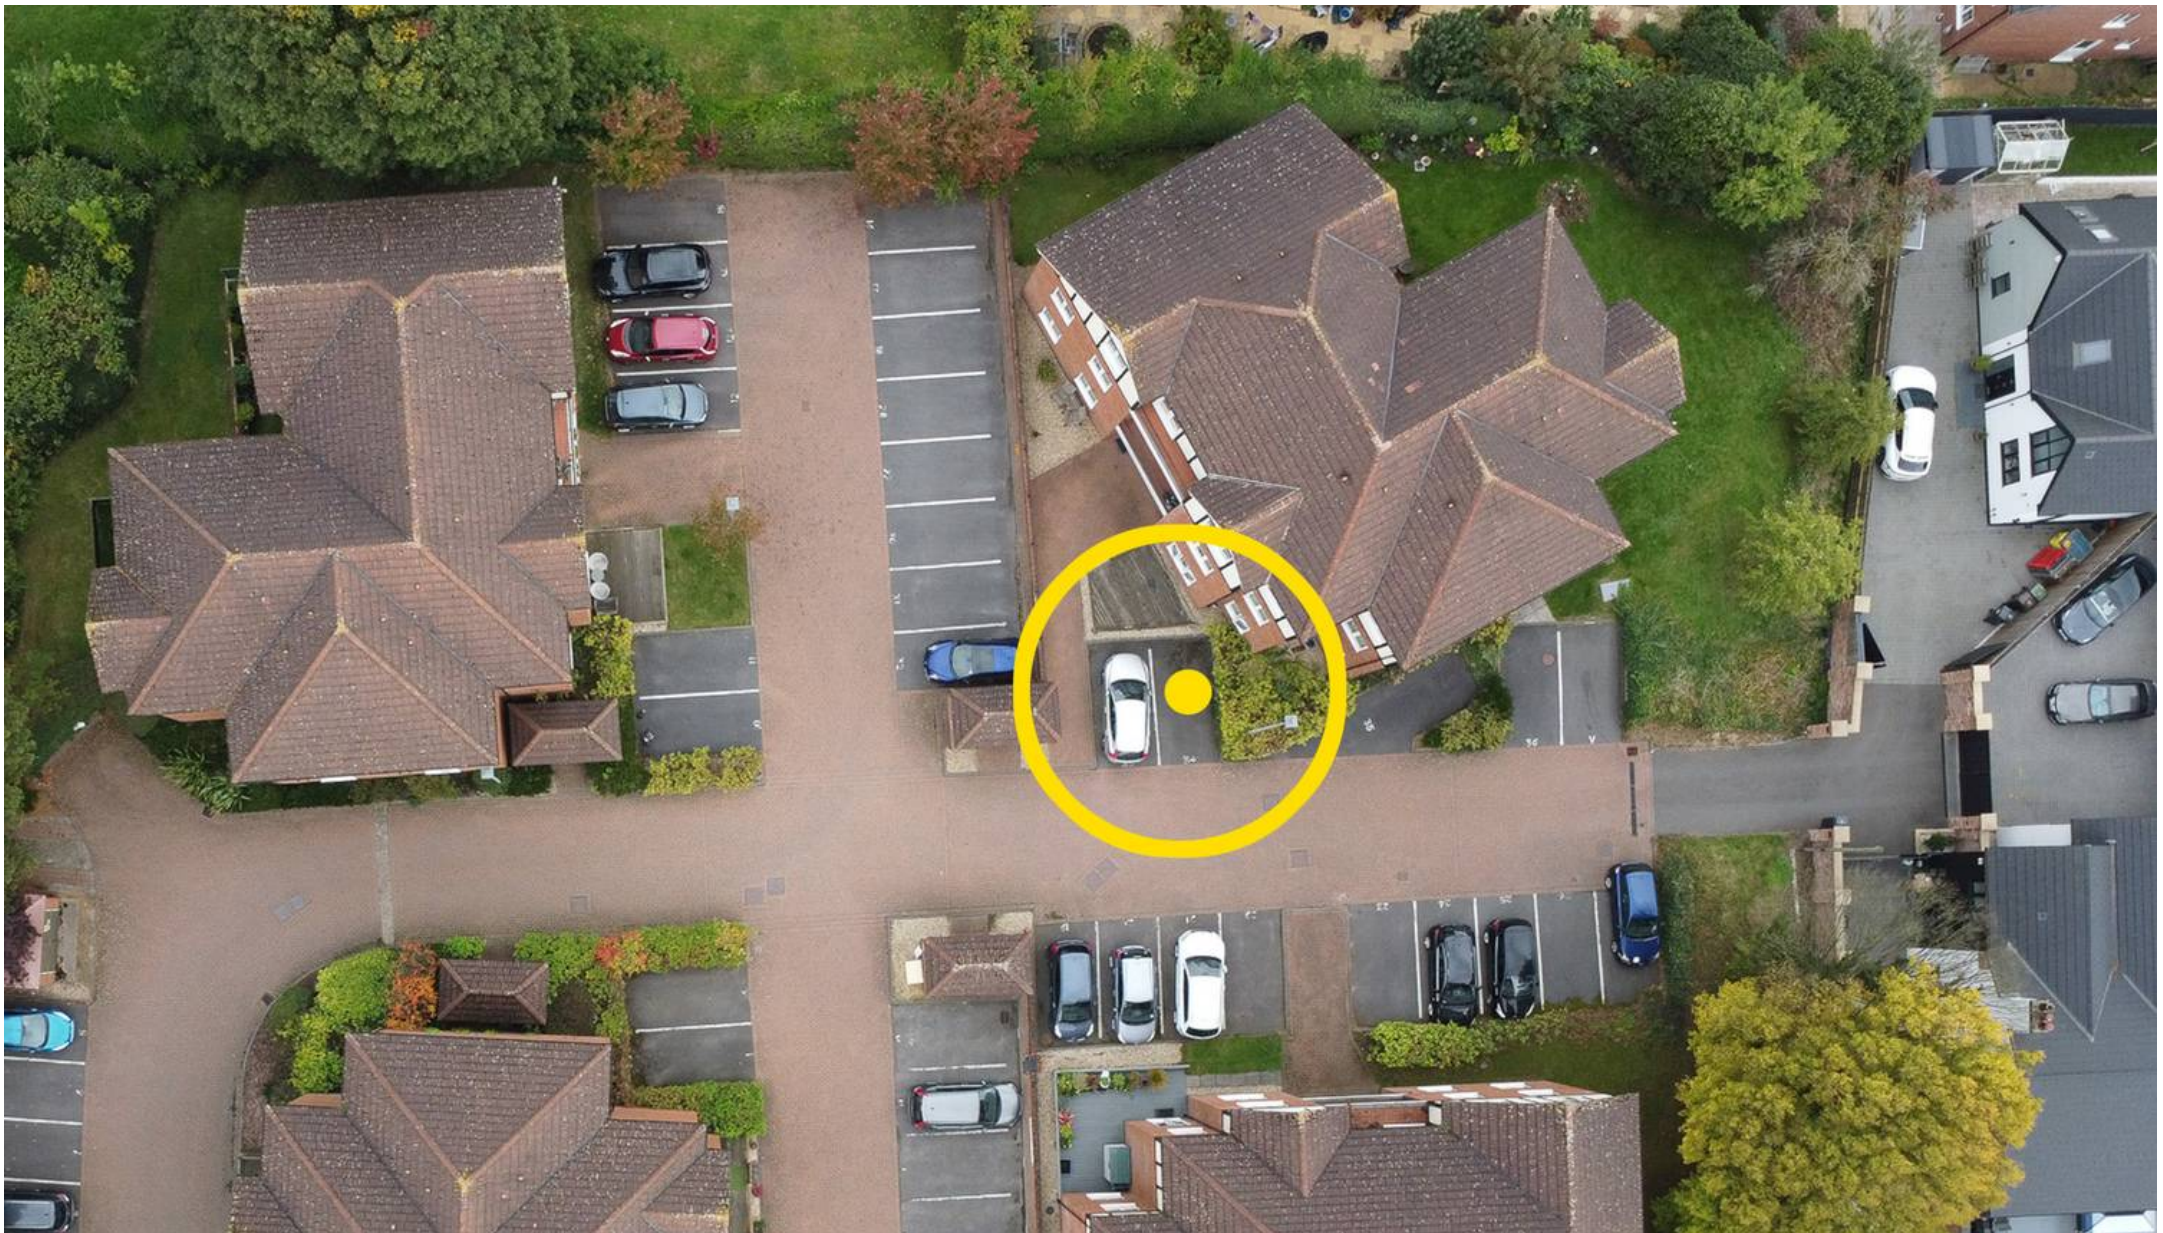

David James Estate Agents

David James Estate Agents, 45B Plains Road – NG3 5JU

0115 962 4213 • mapperley@david-james.com • www.david-james.com

These particulars are produced in good faith and are set out as a general guide only. Measurements are approximate and floor plans are for illustrative purposes only. Services have not been tested. We have established professional relationships with third-party suppliers for the provision of services to Clients, details of which can be found on the property listing page on our website.