



## High Lodore Farm, Borrowdale – CA12 5UY

Guide Price £750,000

# High Lodore Farm

Borrowdale, Keswick

An exceptionally rare opportunity to acquire an outstanding Grade II Listed, traditional stone built Lakeland farmhouse and barn. The property enjoys a stunning setting within Borrowdale with spectacular views to Derwentwater and majestic surrounding fells including Maiden Moor, Cat Bells, Castle Crag, Shepherds Crag and Combe Fell.

Conveniently located only 4 miles south of Keswick and benefitting from comprehensive accommodation on both ground and first floors. Sitting in a plot that extends to 0.775 acres (0.314 hectares).

Equally suitable as a primary home, second home or for lucrative holiday lettings, the generous accommodation includes 5 bedrooms, 2 bathrooms, kitchen and 2 large reception rooms. Part of the main barn has in the past been utilised as a tea room and could be re-opened.

Externally, there is plentiful on site parking and garden areas including the famous High Lodore Yew Tree.

Attached to the house is a substantial bank barn offering extensive storage accommodation at both ground and first floor levels. This building has huge potential for conversion to a number of uses subject to planning approval.

Viewing is highly recommended.





## High Lodore Farm

Borrowdale, Keswick

Conveniently located only 4 miles south of Keswick and benefitting from comprehensive accommodation on both ground and first floors. In addition to the delights of the surrounding breathtaking Lakeland scenery, excellent dining venues are available at the neighbouring Borrowdale Hotel, Lodore Falls Hotel and Spa and Leathes Head Hotel.

Council Tax band: E

Tenure: Freehold

- Grade II Listed
- Lake and Fell Views
- Five Bedrooms
- Substantial Bank Barn
- Idyllic Location
- EPC Rating - E
- Detached Farmhouse
- Council Tax - Band E



### Ground Floor

Slate stone portico dated 1775.

### Entrance Hallway

4' 0" x 18' 7" (1.21m x 5.66m)

Accessed via wooden door, slate flag floor, understairs cupboard, stairs to first floor and radiator.

### Living Room

12' 8" x 12' 10" (3.86m x 3.90m)

With tiled feature fireplace, radiator, timber ceiling beam and single glazed window to front aspect.

### Sitting Room

9' 0" x 17' 3" (2.75m x 5.27m)

Feature tiled fireplace, radiator, 2 x timber ceiling beams, single glazed timber window to front aspect.

### WC

3' 9" x 5' 8" (1.15m x 1.73m)

Window to rear aspect, WC and wash hand basin.

### Kitchen

12' 5" x 12' 1" (3.78m x 3.69m)

Incorporating oil fired, triple oven Aga, roof light, double glazed window to side aspect and a built in storage cupboard.

### Rear Kitchen

15' 2" x 7' 5" (4.63m x 2.27m)

Incorporating worktops and a range of under-cupboards, stainless steel sink, roof light, two windows to side aspect and door to the rear.

### Pantry

11' 9" x 12' 1" (3.57m x 3.68m)

Stone flagged floor with slate sconces and stairs leading to lofted attic store above.

### Inner Hallway

5' 10" x 3' 9" (1.77m x 1.15m)

Slate flag floor and door to rear.



**Study**

6' 0" x 14' 1" (1.83m x 4.29m)

With single glazed window, radiator and timber boarded ceiling.

**Sitting Room 2**

13' 4" x 16' 8" (4.06m x 5.07m)

With external door to front, steps to first floor, timber beams to ceiling, radiator and steps up to:-

**Bathroom**

6' 6" x 5' 4" (1.98m x 1.63m)

Incorporating bath with shower over, W.C. and wash-hand basin and a radiator.

**FIRST FLOOR****Landing**

12' 5" x 4' 2" (3.79m x 1.26m)

With attic store room, airing cupboard and feature timber stud wall.

**Bedroom 1**

10' 6" x 15' 11" (3.20m x 4.84m)

With wash-hand basin, radiator, single glazed window to front aspect and timber ceiling beam.

**Bedroom 2**

9' 11" x 13' 9" (3.03m x 4.19m)

Radiator, wash-hand basin and single glazed window to front aspect.

**Bedroom 3**

11' 3" x 13' 7" (3.44m x 4.13m)

Wash-hand basin, radiator, single glazed window to front aspect and timber ceiling beam.

**Bathroom**

10' 8" x 6' 5" (3.24m x 1.95m)

Incorporating bath, wash-hand basin, single glazed window to rear aspect, radiator and part ceramic tiles to wall finishes. Timber beam to ceiling. Small flight of steps to shower room incorporating shower cubicle and radiator.

**Boiler Room**

12' 6" x 8' 6" (3.82m x 2.59m)

Incorporating oil fired boiler and pressurised hot water cylinder



**Boiler Room**

12' 6" x 8' 6" (3.82m x 2.59m)

Incorporating oil fired boiler and pressurised hot water cylinder.

**Inner Hallway**

12' 6" x 3' 9" (3.81m x 1.15m)

Single glazed window to rear aspect.

**Bedroom 4**

6' 5" x 14' 2" (1.96m x 4.31m)

With radiator and single glazed window to front aspect.

**Bedroom 5**

12' 0" x 13' 3" (3.67m x 4.05m)

Incorporating feature fireplace, single glazed window to front aspect and radiator.

**Second Landing**

6' 6" x 11' 1" (1.98m x 3.39m)

With slate stone steps leading to ground floor.

**ATTACHED BANK BARN****Kitchen**

9' 8" x 10' 9" (2.95m x 3.27m)

Incorporating worktops, stainless steel sink, shelving along with a slate counter and single glazed window to front aspect.

**Dining Area**

9' 8" x 20' 5" (2.94m x 6.23m)

Incorporating radiator and timber beams to ceilings.

**Inner Hallway**

9' 9" x 2' 11" (2.97m x 0.89m)

Exterior door to rear, wash-hand basin and radiator.

**WC**

2' 11" x 5' 7" (0.89m x 1.70m)

WC and single glazed window to rear aspect.



## **BARN**

### **Lower Byre 1**

5' 8" x 21' 3" (1.73m x 6.48m)

With separate timber partitioned storage room, cobbled floor and front and rear door access.

### **Byre 2**

12' 2" x 21' 6" (3.71m x 6.56m)

With front door access only.

### **Byre 3**

9' 3" x 22' 8" (2.82m x 6.91m)

With front and back door access, 12 former cattle stalls.

## **FIRST FLOOR**

### **Main Barn**

45' 10" x 22' 0" (13.97m x 6.71m)

Accessed over slate flagged bridge with access to boiler room.

### **Barn 2**

24' 4" x 23' 1" (7.42m x 7.03m)

With pedestrian access from the rear.

## **ADDITIONAL INFORMATION**

### **Referral & Other Payments**

PFK work with preferred providers for certain services necessary for a house sale or purchase. Our providers price their products competitively, however you are under no obligation to use their services and may wish to compare them against other providers. Should you choose to utilise them PFK will receive a referral fee : Napthens LLP, Bendles LLP, Scott Duff & Co, Knights PLC, Newtons Ltd - completion of sale or purchase - £120 to £210 per transaction; Emma Harrison Financial Services - arrangement of mortgage & other products/insurances - average referral fee earned in 2023 was £222.00; M & G EPCs Ltd - EPC/Floorplan Referrals - EPC & Floorplan £35.00, EPC only £24.00, Floorplan only £6.00. All figures quoted are inclusive of VAT.






## GARDEN

A large gated driveway leads directly to the front of the property with grassed lawn area beyond and slated chippings to forecourt of the farmhouse and includes the famous High Lodore Yew Tree. There is a substantial garden area located to the left hand side of the main accommodation. To the rear of the property is a timber framed shed, oil tank and pedestrian access onto Shepherds Cragg. At lower ground level there is a lean-to structure incorporating two outhouse stores.



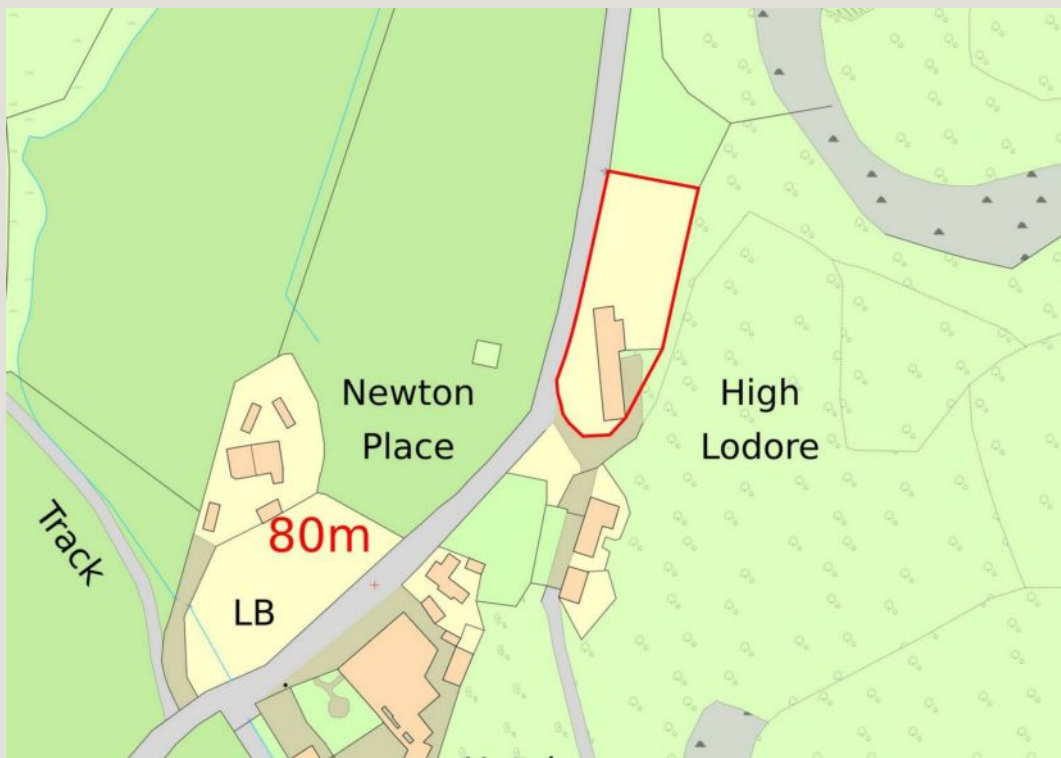



Floor 0 Building 1

Approximate total area<sup>(1)</sup>


5915.85 ft<sup>2</sup>

549.6 m<sup>2</sup>

Reduced headroom

83.31 ft<sup>2</sup>

7.74 m<sup>2</sup>

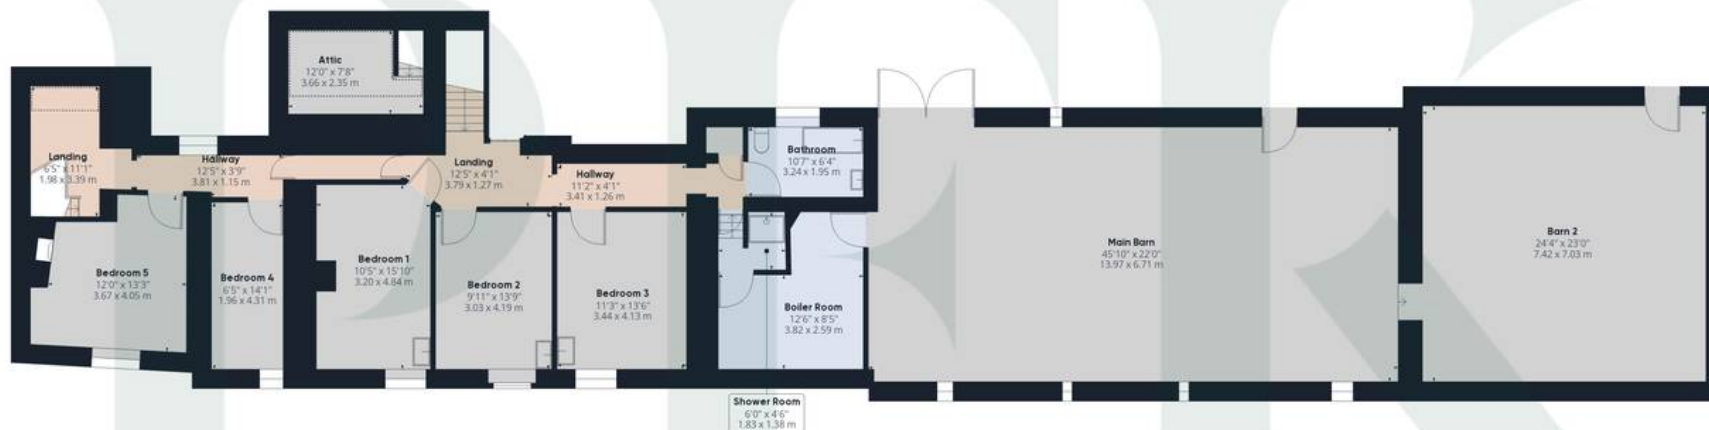

Floor 1 Building 1

(1) Excluding balconies and terraces

Reduced headroom  
(below 1.5m/4.92ft)

While every attempt has been made to ensure accuracy, all measurements are approximate, not to scale. This floor plan is for illustrative purposes only.

GIRAFFE360



## PFK Estate Agency Keswick

P F K Estate Agents, 19 Station Street - CA12 5HH

01768 774546

[keswick@pfk.co.uk](mailto:keswick@pfk.co.uk)

[www.pfk.co.uk/](http://www.pfk.co.uk/)

# PFK

