




Apt 50, The Silk Mill Dewsbury Road, Elland
Elland

Offers in Region of **£95,000**



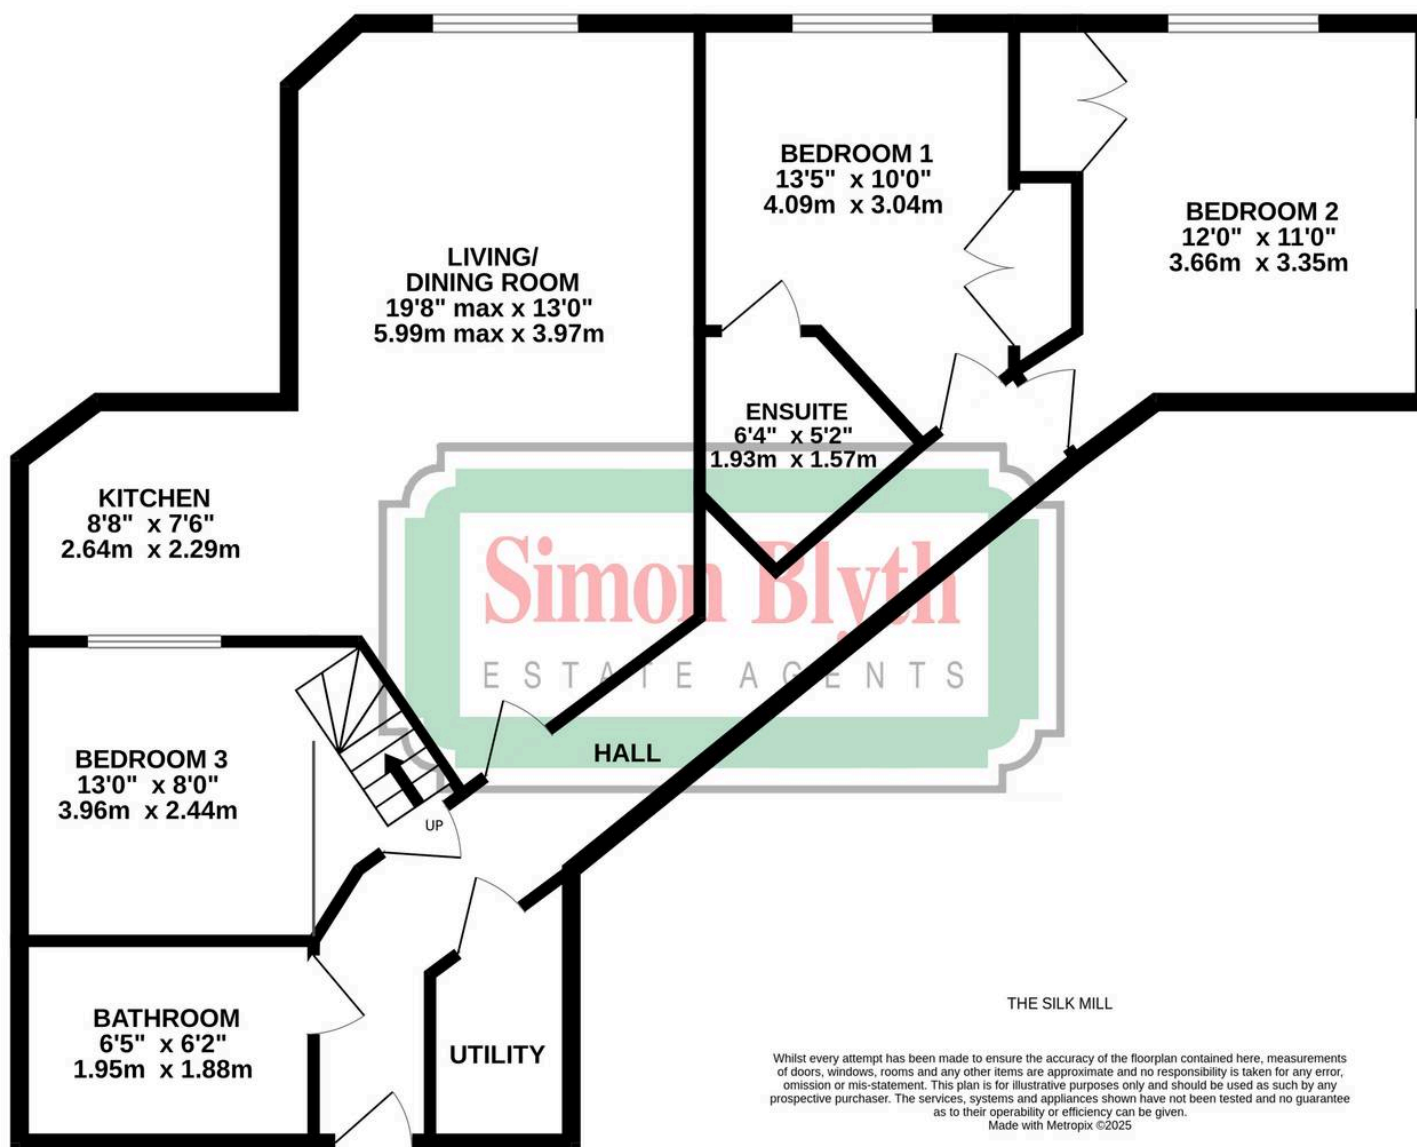

Apartment 50

The Silk Mill Dewsbury Road, Elland

Available with vacant possession and no onward chain is this spacious third floor corner apartment enjoying far reaching views and within walking distance of Elland and accessible for J23 and J24 of the M62.

The apartment enjoys a good degree of natural light from large aluminium double glazed windows, there is electric heating and stairs/lift access to the third floor. The accommodation briefly comprises, entrance hall, living/dining room with exposed brick work and open plan to a modern fitted kitchen. The master bedroom has an en suite shower room, second bedroom has a lovely corner position with dual aspect, lovely far reaching and two elevations with exposed brick work. The third bedroom has borrowed light from the kitchen and includes a useful sub floor storage area. There is also a bathroom and utility room.

Externally there is a secure gated car park with designated parking space number 66.



Ground Floor

Communal entrance gives access to the stairs or lift rising to the third floor and giving access to the apartment which comprises entrance hall, with inset ceiling down lighters and electric wall heater. From the hallway access can be gained to the following..-

Living/Dining room

19' 8" x 13' 0" (5.99m x 3.96m)

As the dimensions indicate this is a well proportioned room which has large arched aluminium double glazed window providing lots of natural light and enjoying some far reaching views, there is exposed brick work, four wall light points and two electric wall heaters. To one side there is an open plan kitchen.

Kitchen

8' 8" x 7' 6" (2.64m x 2.29m)

With a range of cream base and wall cupboards, drawers, contrasting overlying timber effect worktops with matching splash backs, inset single drainer stainless steel sink with chrome mixer tap, four ring ceramic hob with extractor hood over and electric oven beneath, integrated dishwasher, integrated fridge and integrated freezer.



Bedroom One

13' 5" x 10' 0" (4.09m x 3.05m)

A double room with large arched aluminum double glazed window with exposed brick work, ceiling light point, electric wall heater and twin door recessed wardrobe.

En Suite Shower Room

With inset ceiling down lighters, extractor, part tiled walls, tiled floor, shaver socket, chrome ladder style heated towel rail and fitted with a suite comprising pedestal wash basin, low flush WC and corner shower cubicle with chrome shower fitting.

Bedroom Two

12' 0" x 11' 0" (3.66m x 3.35m)

A double bedroom which is situated in the corner of the mill and has two large arched aluminum double glazed windows, flooding this area with natural light and enjoying far reaching views. There is also exposed brick work to two elevations, ceiling light point, electric wall heater and twin door recessed wardrobe.





Bedroom Three

13' 0" x 8' 0" (3.96m x 2.44m)

This is accessed up a short flight of steps with a useful storage beneath, there are inset ceiling down lighters, extractor fan, electric wall heater and frosted glass giving borrowed light from the kitchen and living area.

Bathroom

6' 5" x 6' 2" (1.96m x 1.88m)

With inset ceiling down lighters, extractor fan, part tiled walls, tiled floor, shaver socket, chrome ladder style heated towel rail and fitted with a suite comprising bath with tiled surround, wall hung hand wash basin and low flush WC with concealed system.



Utility Room

6' 6" x 4' 6" (1.98m x 1.37m)

This has a ceiling light point, extractor fan, hot water storage cylinder, electric wall heater and plumbing for automatic washing machine.

ADDITIONAL DETAILS

Leasehold- 999 years from 01/01/2007

Buildings Insurance - £1266 per annum

Ground Rent- £393.31 per annum

Service Charge- £330 per quarter approximately

Council Band- B

Parking Space No 66

VIEWING For an appointment to view, please contact the Huddersfield Office on 01484 651878

BOUNDARY OWNERSHIP The boundary ownerships and tenure of the property have not been checked on the title deeds for any discrepancies or rights of way if any (This is a standard statement on all our brochures due to the Property Misdescription's Act)

COPYRIGHT Unauthorised reproduction prohibited.

FREE VALUATIONS If you are thinking of a move then take advantage of our FREE valuation service, telephone our nearest office for a prompt and efficient service.

CONSUMER PROTECTION FROM UNFAIR TRADING REGULATIONS 2008 Simon Blyth for themselves and for the vendors or lessors of this property, whose agent they are, have made every effort to ensure the details given have been prepared in accordance with the above act and to the best of our knowledge give a fair and reasonable representation of the property.

Please note:

1. There is a six inch measurement tolerance or metric equivalent and the measurements given should not be entirely relied upon and purchasers must make their own measurements if ordering carpets, curtains or other equipment.

2. None of the main services, i.e. gas, water, electricity, drainage or central heating system (if any) have been tested in any way whatsoever. This also includes appliances which are to be left in situ by the vendors.

PURCHASERS MUST SATISFY THEMSELVES AS TO THE CONDITION AND EFFECTIVENESS OF ANY SUCH APPLIANCES OR SERVICES FLOOR PLANS NOT TO SCALE - FOR IDENTIFICATION PURPOSES ONLY.

MAILING LIST Keep up to date with all our new properties. Let us know your price range, the area and type of home you require by registering on our mailing list.

MORTGAGE ADVICE Simon Blyth Estate Agents understand that getting appropriate mortgage advice is a crucial part of the home buying process. Finding a suitable mortgage has always been something of a daunting experience which is why we would like to introduce you to our independent mortgage advisors. They provide tailored mortgage solutions through a wealth of experience in the mortgage and property market and offer access to the full unrestricted range of products available. Our advisors are dedicated to providing ongoing guidance and advice throughout the entire house purchase process keeping you, your estate agent and solicitor involved with continual updates on the progress. Once in your new home they will be available for ongoing support to build a long term relationship for your future mortgage planning. Your home may be repossessed if you do not keep up repayments on your mortgage. For friendly expert advice on your mortgage requirements, or to discuss the potential of making your ideas a reality then please call in or phone for a chat.

OFFICE OPENING TIMES 7 DAYS A WEEK

Monday to Friday - 8:45 am to 5:30 pm

Saturday - 9:00 am - 4:00 pm Sunday - 11:00 am - 2:00 pm



Simon Blyth Estate Agents

Simon Blyth Estate Agents, 26 Lidget Street – HD3 3JP

01484 651878

huddersfield@simonblyth.co.uk

www.simonblyth.co.uk/

Wakefield	Huddersfield	Holmfirth	Kirkburton	Penistone	Sheffield	Barnsley	Pontefract	Leeds	Halifax
01924 361631	01484 651878	01484 689689	01484 603399	01226 762400	01143 216 590	01226 731730	01977 800259	0113 4689331	01422 417000