



50 Barcombe Avenue, London
£875,000



BHODAY





50 Barcombe Avenue

London, London

A three storey three bedroom house with two bathrooms and an abundance of entertaining space in the form of a double reception room, modern kitchen leading to a formal dining room with direct access to the rear garden. The house has a large en-suite currently which used to be the fourth bedroom.

The house is located on the desirable 'ABC' roads with the numerous amenities and transport links being in easy reach.

The property is ideal for a buyer looking for a home that they want to make their own.

- Three storey house
- Three bedrooms
- Double reception room
- Kitchen/dining room
- Internal area 1322 sqft
- Moments from Streatham Hill station




Barcombe Avenue, London, SW2

Approximate Area = 1322 sq ft / 122.8 sq m


Limited Use Area(s) = 99 sq ft / 9.1 sq m

Total = 1421 sq ft / 131.9 sq m


For identification only - Not to scale

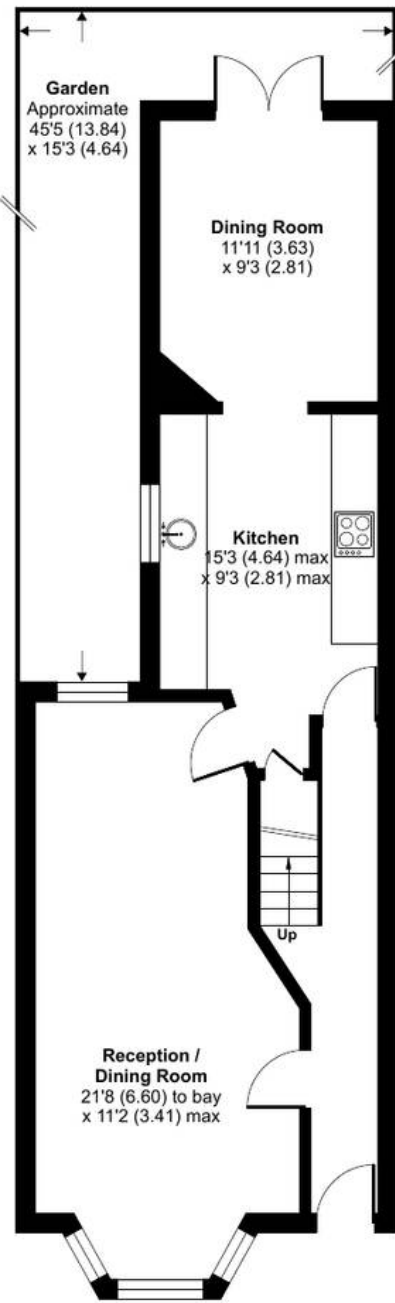

GROUND FLOOR

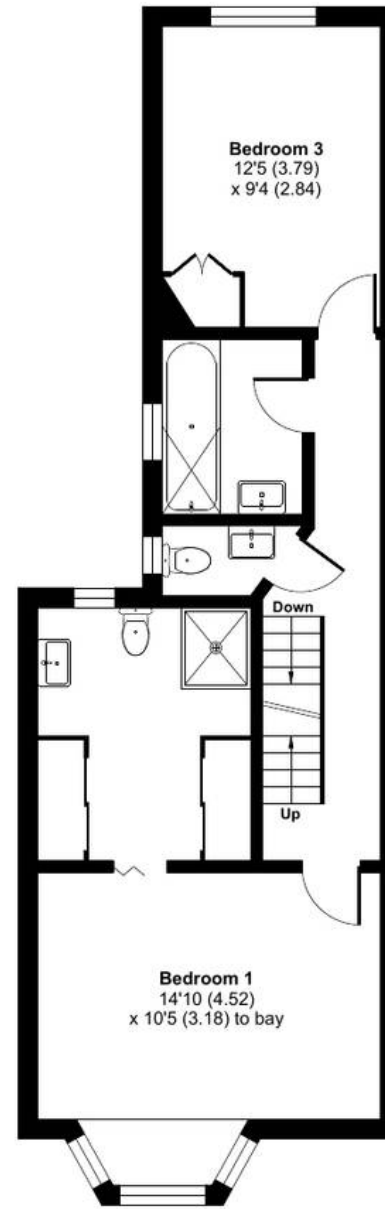


FIRST FLOOR

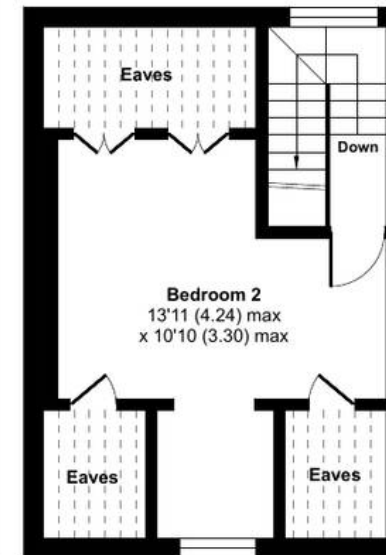

SECOND FLOOR

Denotes restricted
head height



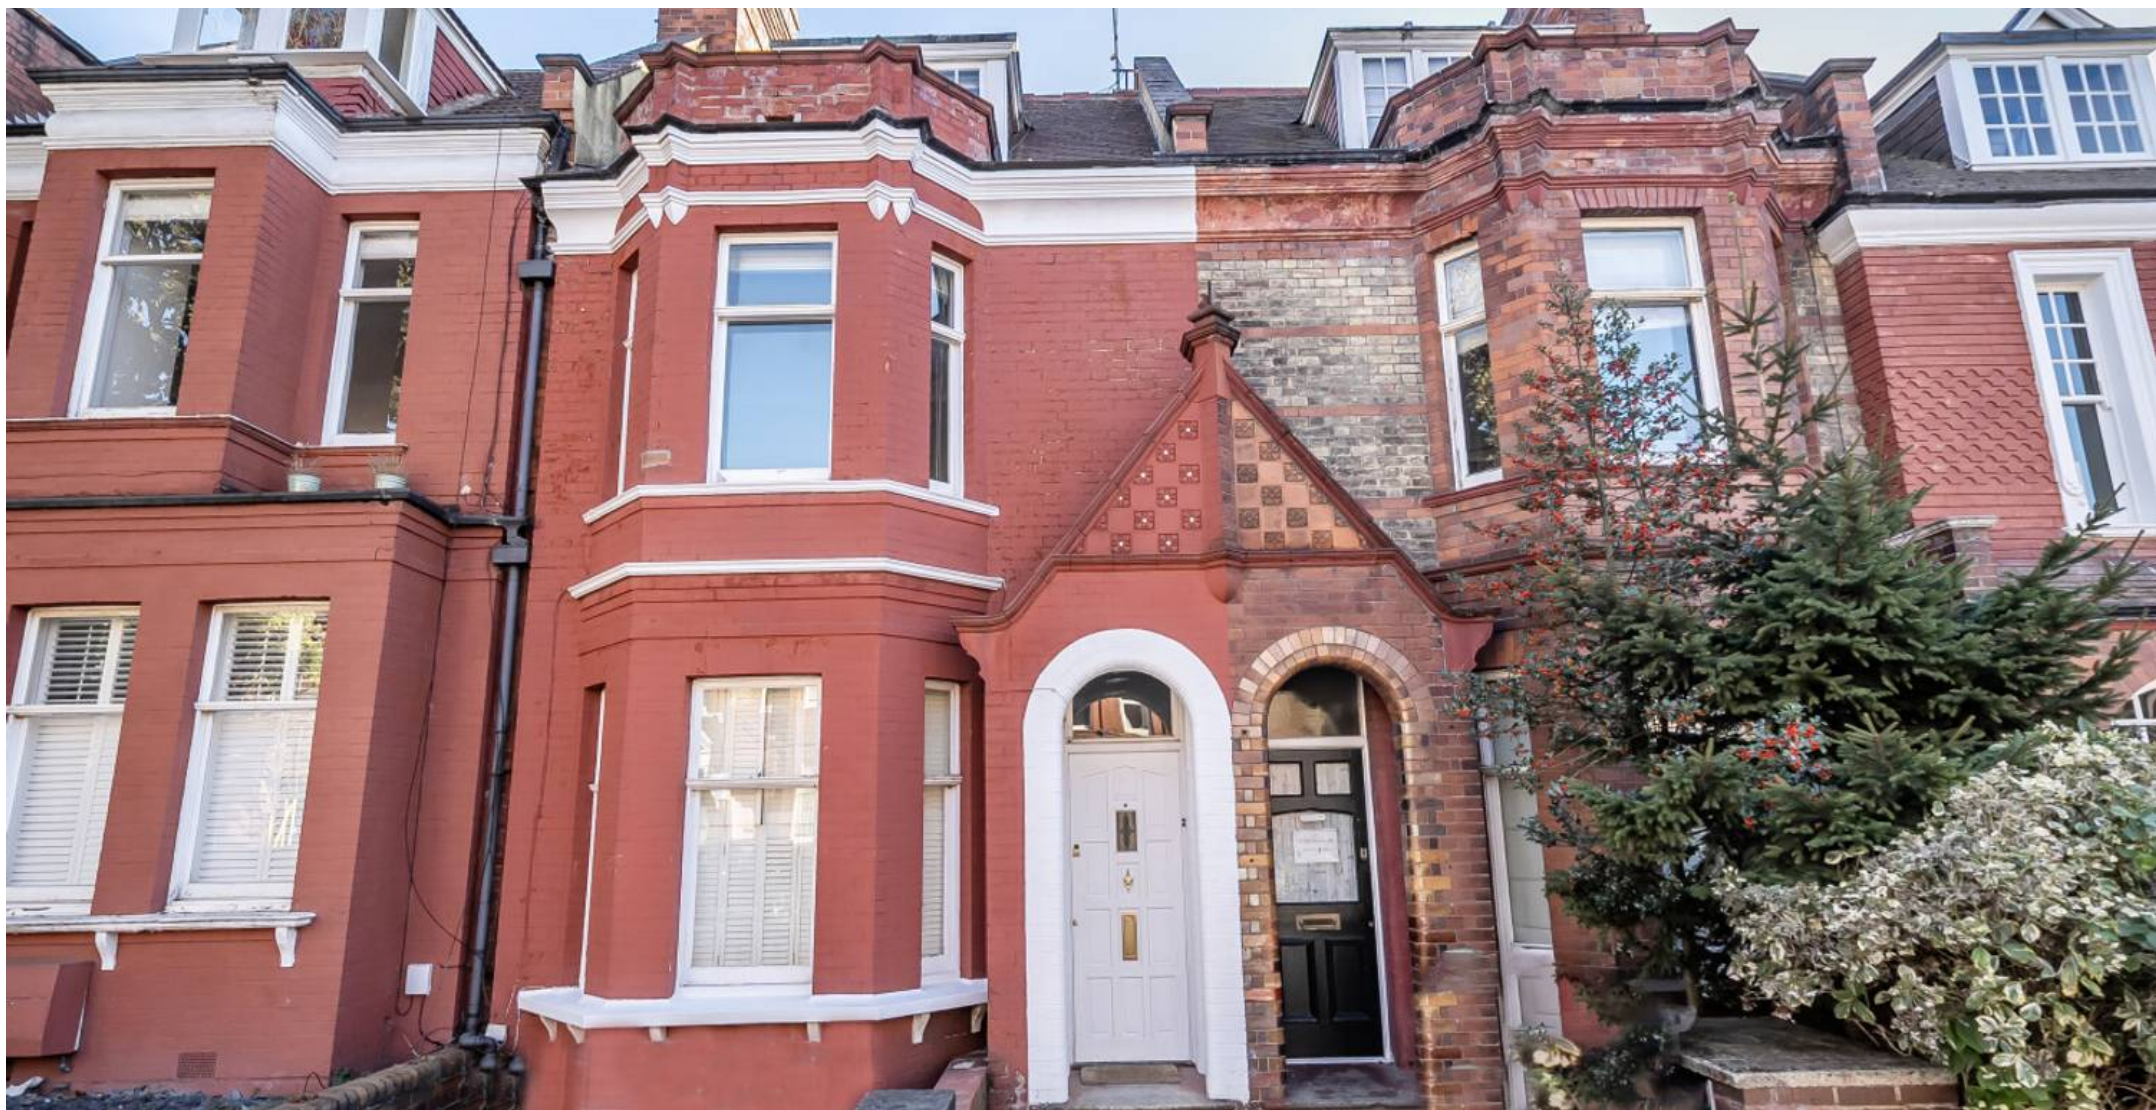

Bhoday Estates

26 Crescent Way, London - SW16 3AJ

02037801111

hello@bhoday.co.uk

bhoday.co.uk/

