



Flat 68, Dryden Court Renfrew Road, London
£325,000



BHODAY





Flat 68

Dryden Court Renfrew Road, London

A one bedroom first floor flat forming part of a desirable development in the heart of Kennington. The flat has a superb partial open plan reception room with an abundance of natural light due to the floor to ceiling windows, the reception area is a generous size. There is a bathroom and a rear aspect double bedroom with fitted wardrobes. These flats are purpose built and the development benefits from a communal garden and is within the congestion charge zone.

The development is located in close proximity to Kennington, Lambeth North and Elephant & Castle stations. The new proposed shopping centre at the Elephant will be an easy walk away as are the numerous pubs and coffee shops on the Kennington triangle.




- One bedroom
- Partial open plan living
- Desirable block
- Within congestion zone
- Located in close proximity to Kennington And Elephant & Castle
- Internal area 485sq ft

Renfrew Road, London, SE11

Approximate Area = 485 sq ft / 45 sq m

For identification only - Not to scale

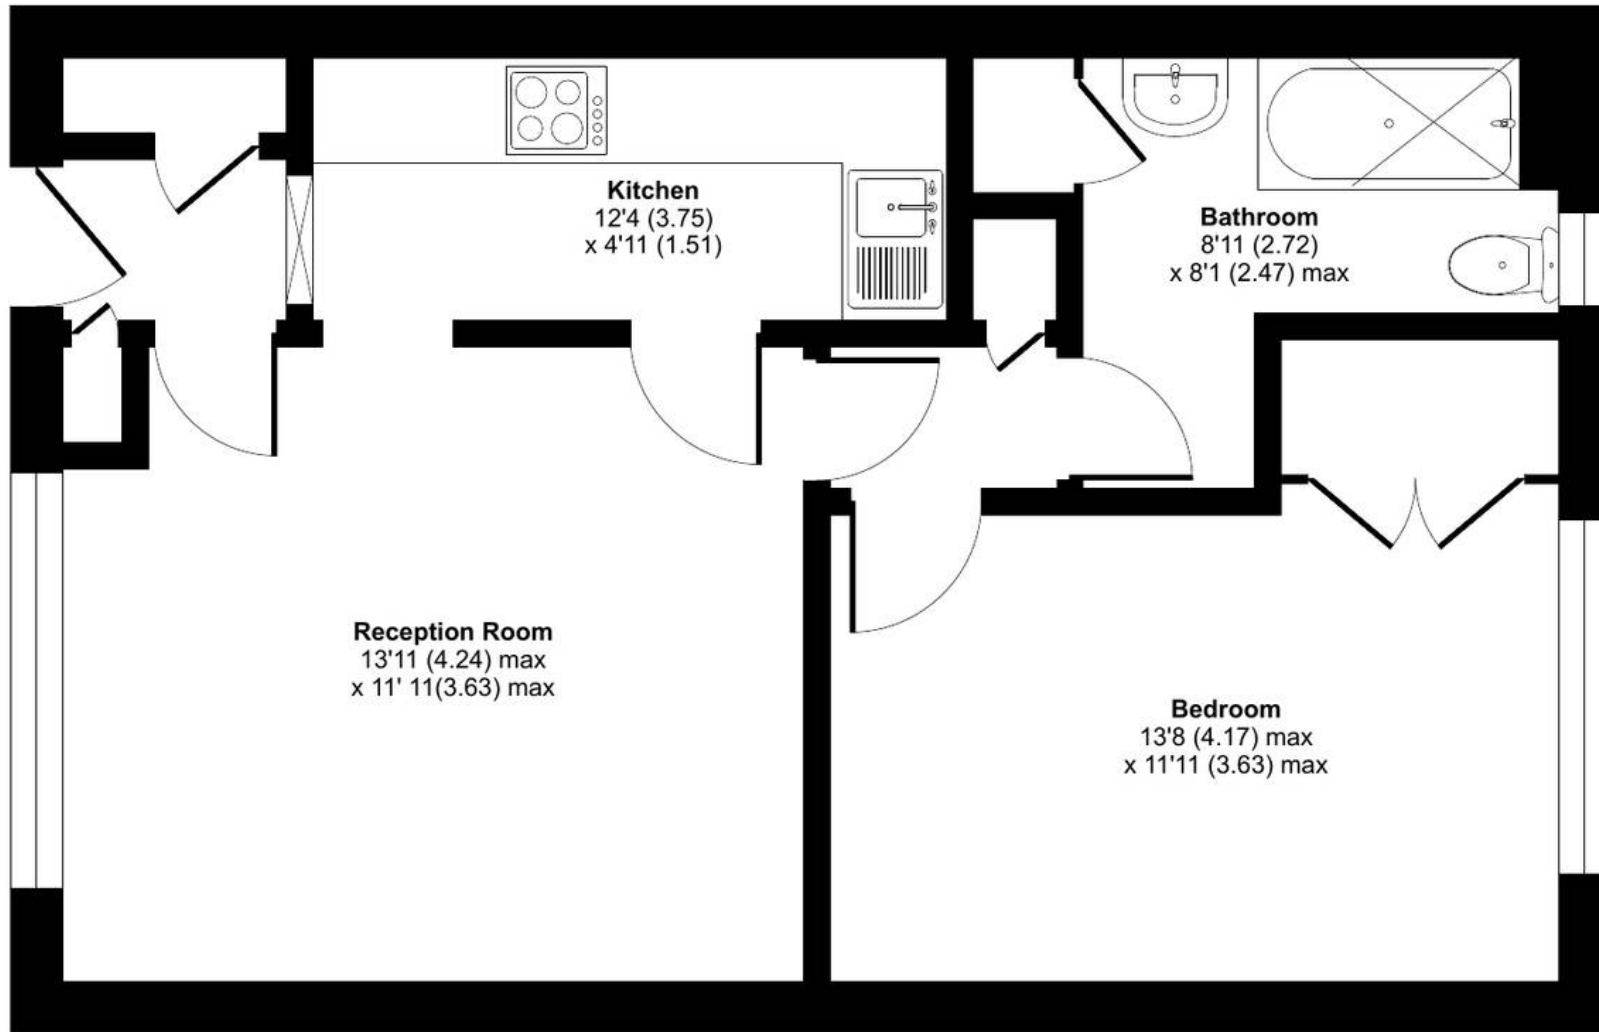

FIRST FLOOR



Floor plan produced in accordance with RICS Property Measurement 2nd Edition, Incorporating International Property Measurement Standards (IPMS2 Residential). © nichecom 2025. Produced for Mr & Mrs Bhoday Bespoke Estate Agent. REF: 1385227



Bhoday Estates

26 Crescent Way, London - SW16 3AJ

02037801111

hello@bhoday.co.uk

bhoday.co.uk/

