



28 Devonshire Place, Harrogate
Harrogate

Guide Price **£795,000**



MYRINGS



28 Devonshire Place

Harrogate, Harrogate

Devonshire House is a spectacular 5/6 bedroom Victorian town house built circa 1890 revealing imposing accommodation over five floors offering a flexible layout for a family enjoying good sized private rear courtyard gardens and looking towards the Regent Parade Stray parkland at the front and located within a short walk of the shops on Westmoreland Street and flourishing town centre.

Council Tax band: H

Tenure: Freehold

- AMAZING PERIOD FEATURES
- OVER 3600 SQ FT OF ACCOMMODATION
- GOOD SIZED REAR WALLED COURTYARD GARDEN
- CLOSE TO TOWN CENTRE & STRAY PARKLAND
- NO CHAIN

MYRINGS




Devonshire Place, Harrogate, HG1

Approximate Area = 3602 sq ft / 334.6 sq m

Limited Use Area(s) = 222 sq ft / 20.6 sq m

Total = 3824 sq ft / 355.2 sq m

For identification only - Not to scale

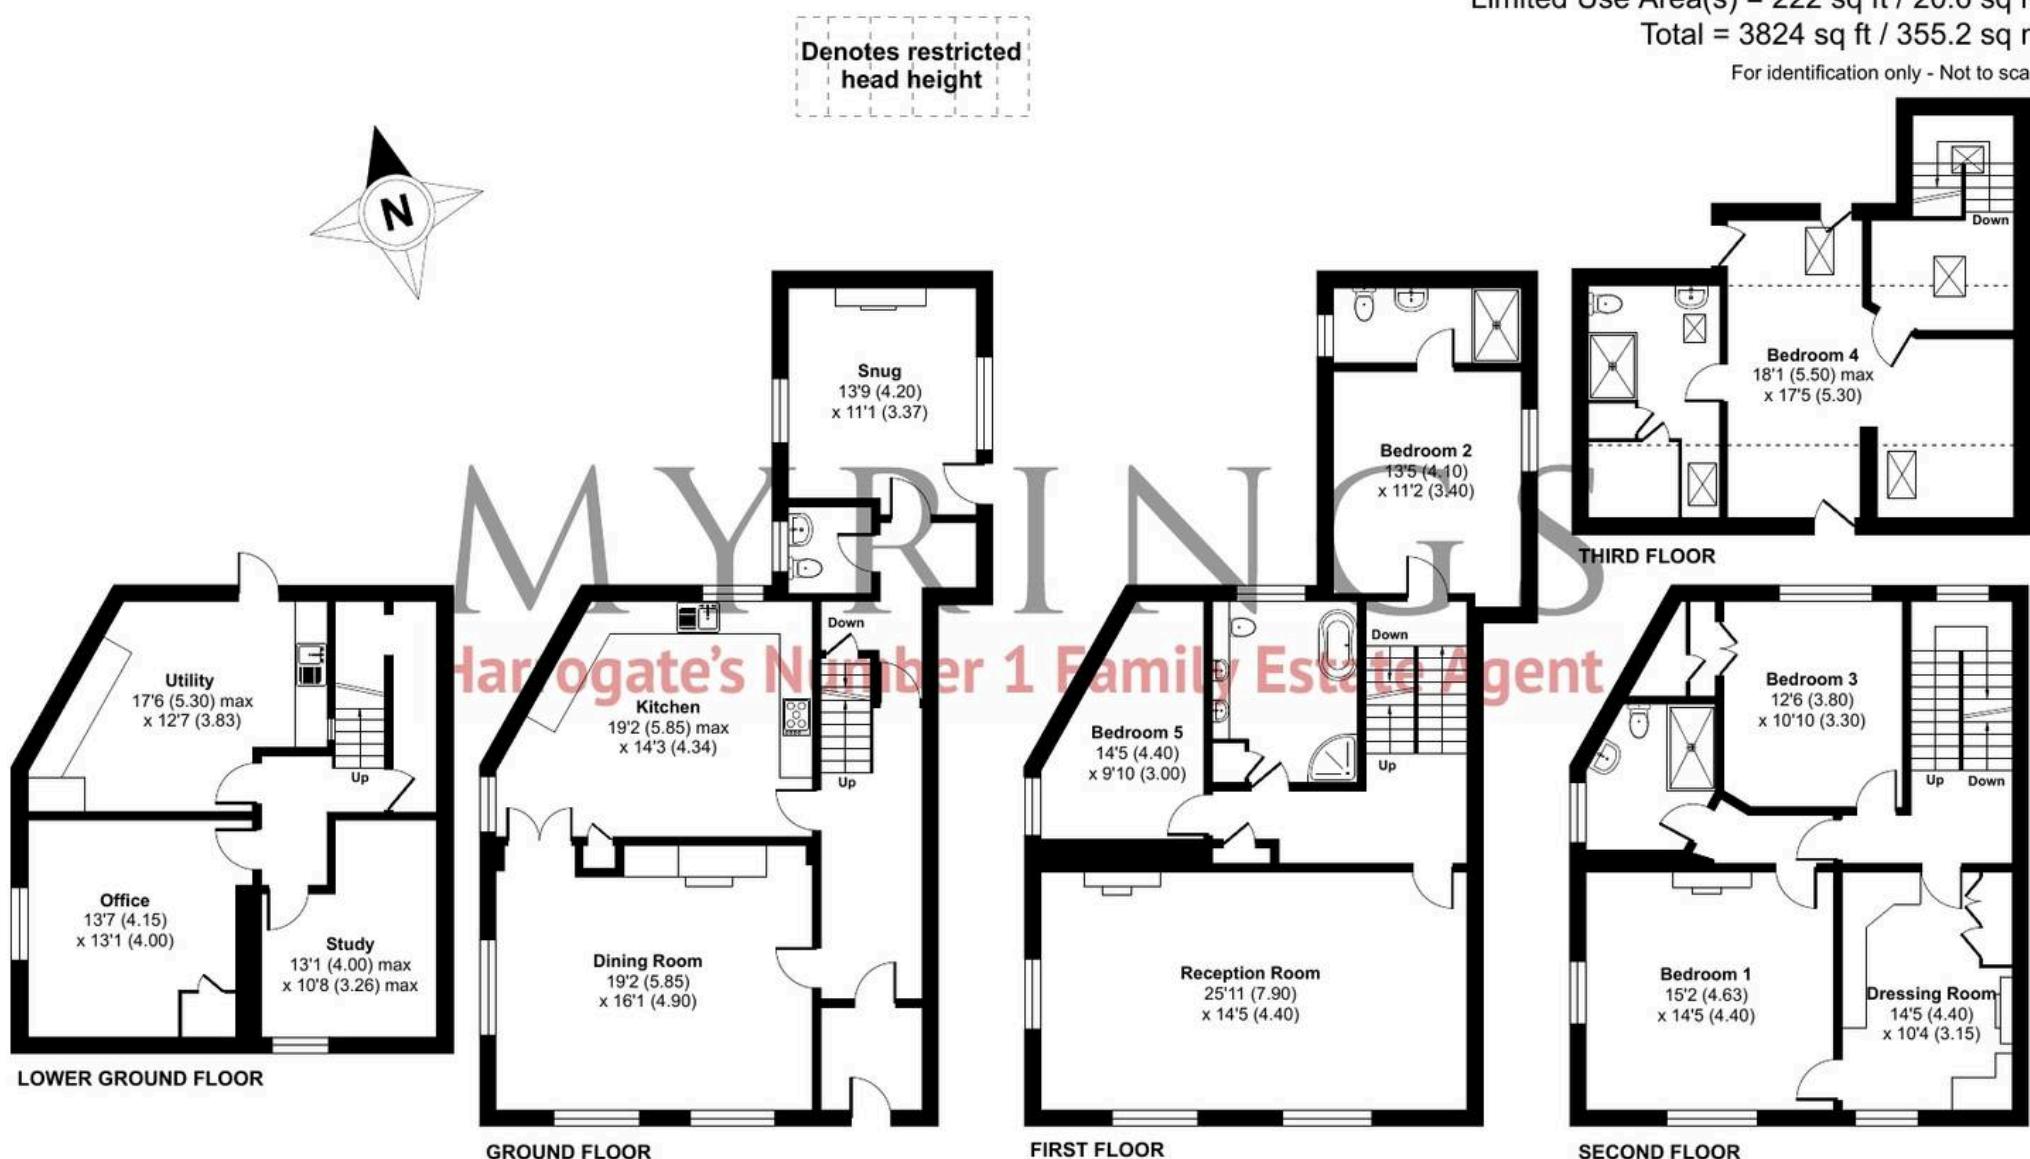

Floor plan produced in accordance with RICS Property Measurement 2nd Edition,
Incorporating International Property Measurement Standards (IPMS2 Residential). © nchecom 2025.
Produced for Myrings. REF: 1376659





Myrings Estate Agents

Myrings Estate Agents Ltd, 10 Princes Square - HG1 1LX

01423

566400

▪ enquiries@myringsestateagents.com ▪ <http://myringsestateagents.com/>

