



Flat 1, 11 Uphill Road, Bristol

Guide Price **£300,000**

Flat 1

11 Uphill Road, Bristol



You can include any text here. The text can be modified upon generating your brochure.




You can include any text here. The text can be modified upon generating your brochure.



Flat 1, 11 Uphill Road, Ashley Down, Bristol, BS7 9RA

Approximate Gross Internal Area = 50.94 sq m / 548.31 sq ft

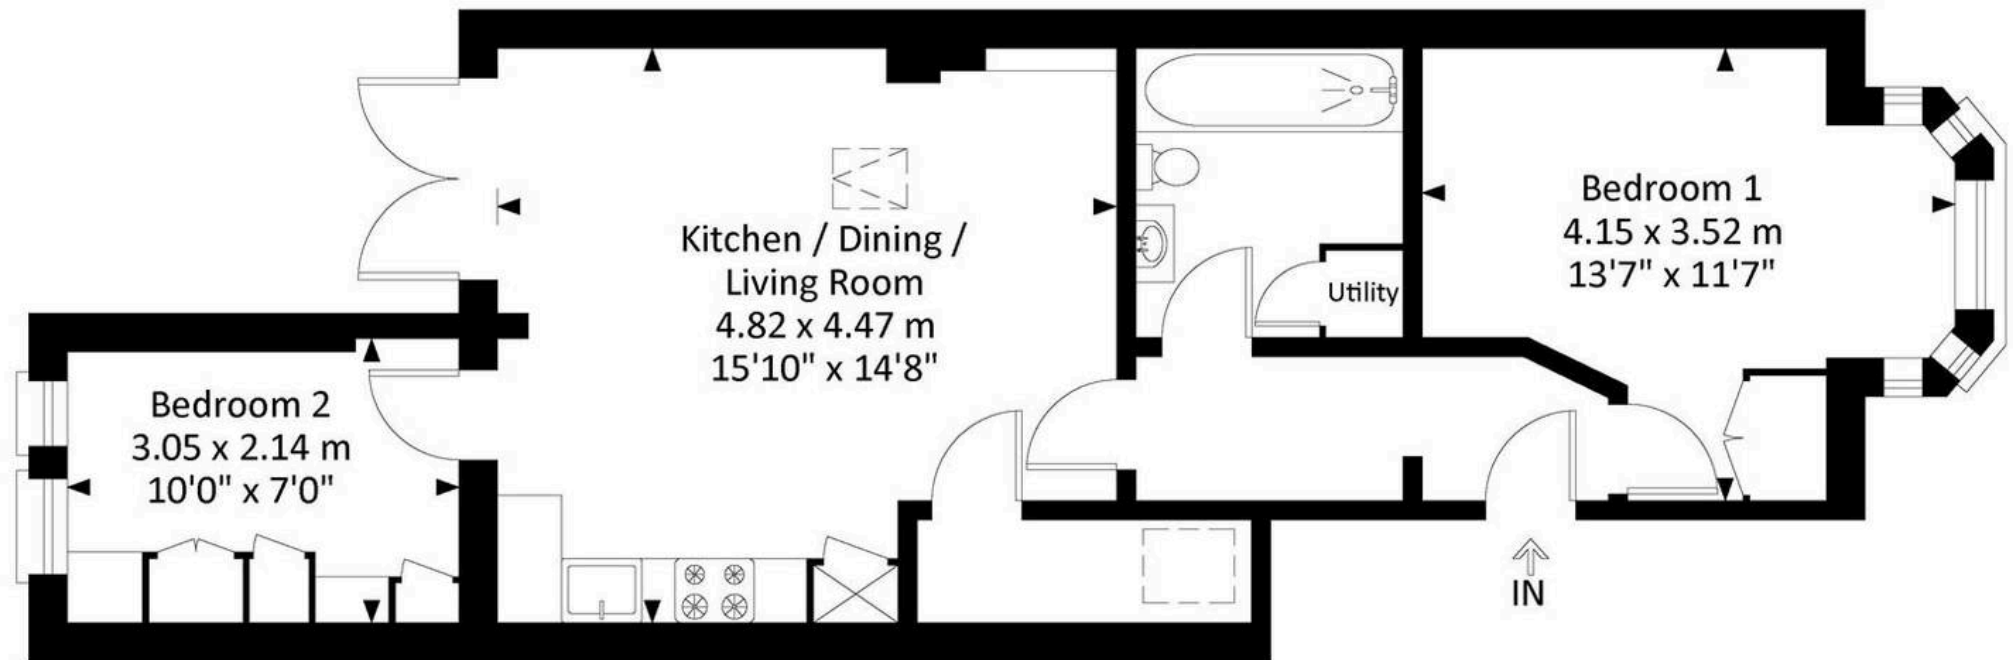

Ground Floor

Illustration for identification purposes only, measurements are approximate, not to scale.



Elephant Estate Agents

Elephant, 2 The Promenade Gloucester Road - BS7 8AL

01173700556 • bishopston@elephantlovesbristol.co.uk • www.elephantlovesbristol.co.uk/