




The Stack Yard, Green Hill Farm, Bishop Thornton

Bishop Thornton

Guide Price £1,075,000



MYRINGS

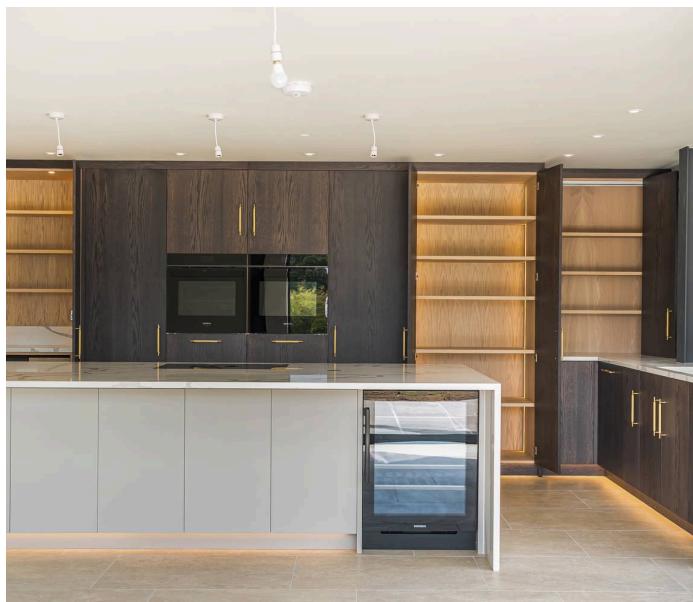

The Stack Yard, Green Hill Farm

Bishop Thornton


Nestled in a highly sought-after village just 15 minutes from Harrogate, this exclusive new barn-style home offers over 3,100 sq ft of beautifully crafted living space. Blending contemporary design with rustic character, it provides the perfect countryside retreat — and is available with no onward chain.

Council Tax band: G

Tenure: Freehold

- NO CHAIN
- EXCLUSIVE NEW BARN STYLE HOME
- HIGHLY DESIRABLE VILLAGE LOCATION
- OVER 3,100 SQ FT
- EXCEPTIONAL QUALITY HOME
- 5 BEDROOMS 3 BATHROOMS
- DOUBLE GARAGE
- SOLAR PANELS
- ONLY 15 MINUTES TO HARROGATE

MYRINGS

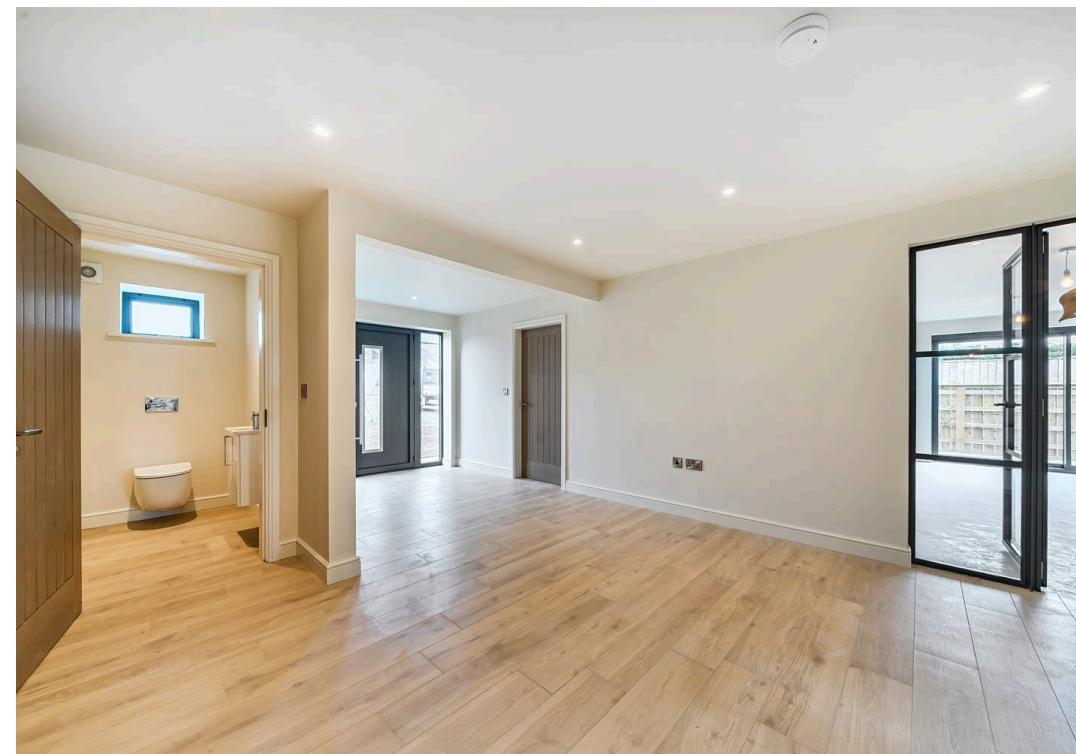


The Stackyard, Greenhill Farm, Bishop Thornton, Harrogate, HG3



Approximate Area = 3144 sq ft / 292 sq m

For identification only - Not to scale

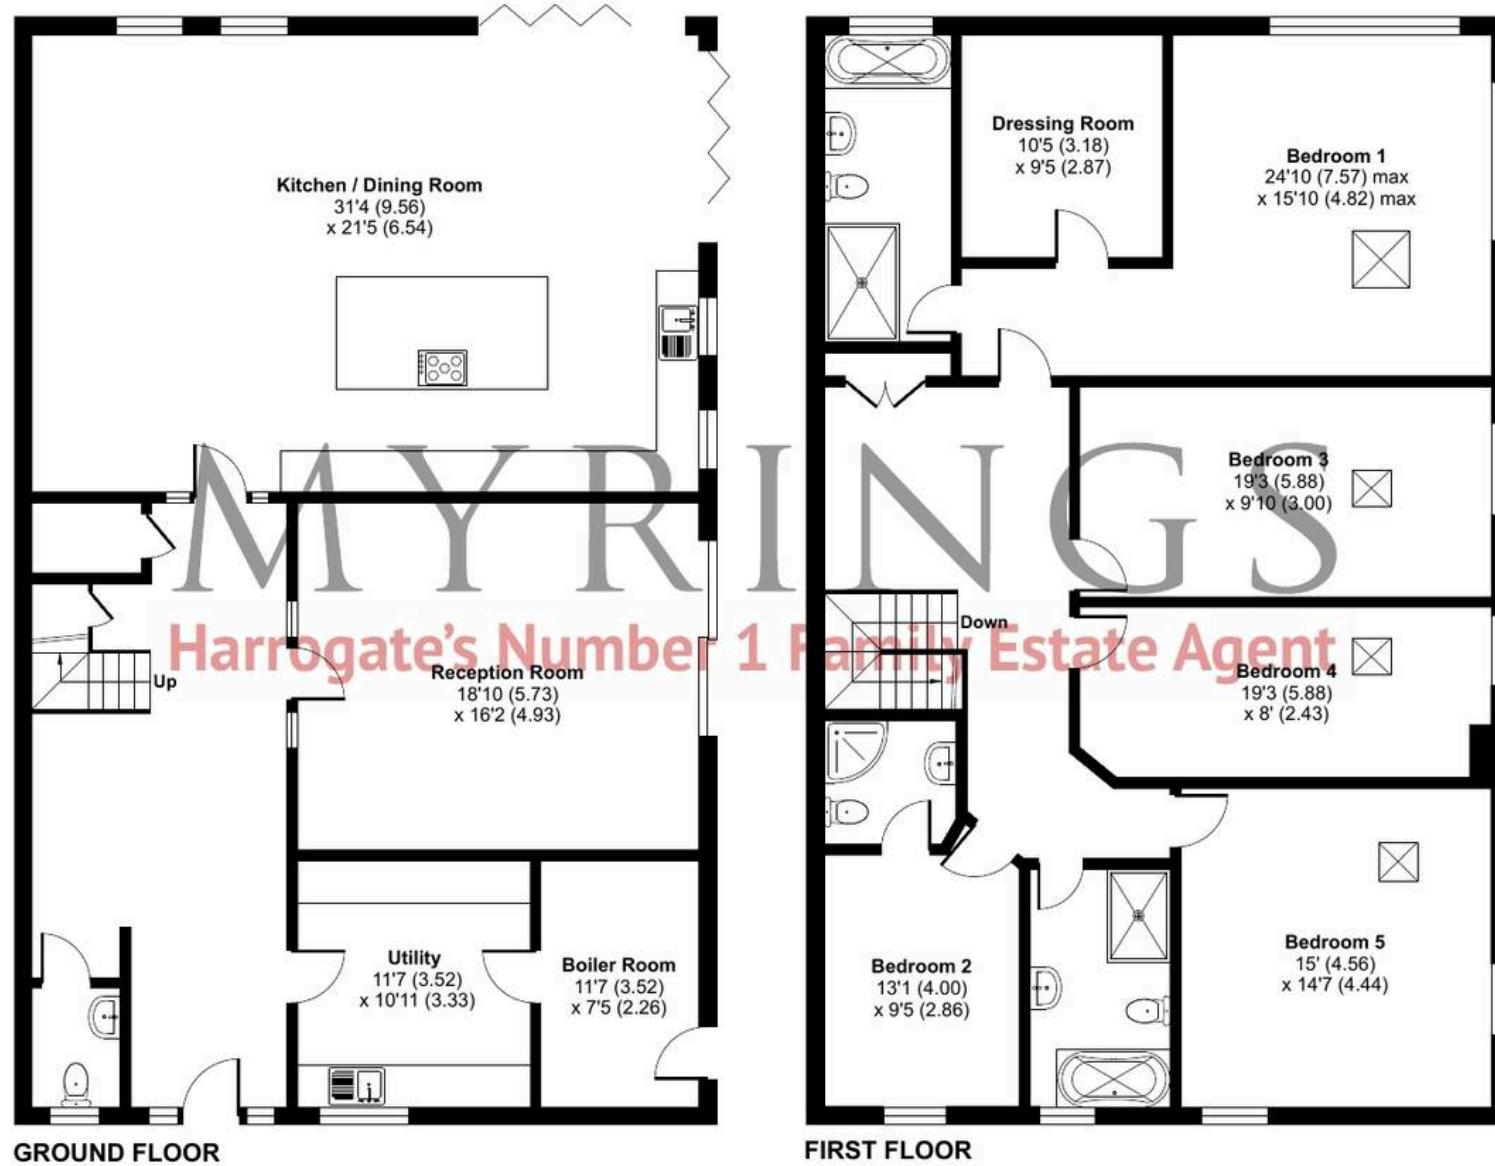

Floor plan produced in accordance with RICS Property Measurement 2nd Edition, Incorporating International Property Measurement Standards (IPMS2 Residential). © nchecom 2025. Produced for Myrings. REF: 1348520





Myrings Estate Agents

Myrings Estate Agents Ltd, 10 Princes Square - HG1 1LX

01423

566400

▪ enquiries@myringsestateagents.com ▪ <http://myringsestateagents.com/>

