



Flat A, 18 Denbigh Street, London
£2,500 pcm



BHODAY





Flat A

18 Denbigh Street, London

This charming one-bedroom raised ground floor apartment. The open-plan layout seamlessly integrates the living, dining, and kitchen areas, creating a spacious and inviting atmosphere ideal for both relaxation and entertainment. Recently refurbished, the skylight floods the room with natural light, and the wood flooring gives a fresh feel throughout. The modern kitchen features sleek countertops, contemporary appliances, and ample storage space, catering to the needs of culinary enthusiasts and home chefs alike. There is a generously sized bedroom with superb ceiling height and built-in cupboards. There is also a stunning and well-designed bathroom. In addition, there are several large built-in cupboards, offering great storage.


Located on Denbigh Street, in the heart of Pimlico, offering easy access to both Pimlico and Victoria underground and over ground station. There are many shops, bars, and restaurants within easy reach. The River Thames offers some great walks and scenic views. This is a desirable location and modern amenities, this one-bedroom apartment in Pimlico presents an exceptional opportunity for urban living at its finest.

- Elegant one bedroom apartment
- Part furnished
- Spacious open plan living
- Well designed bathroom
- Great storage
- Close to shops bars & restaurants
- Closest tube stations are Pimlico and Victoria

Denbigh Street, London, SW1V

Approximate Area = 541 sq ft / 50.2 sq m

For identification only - Not to scale

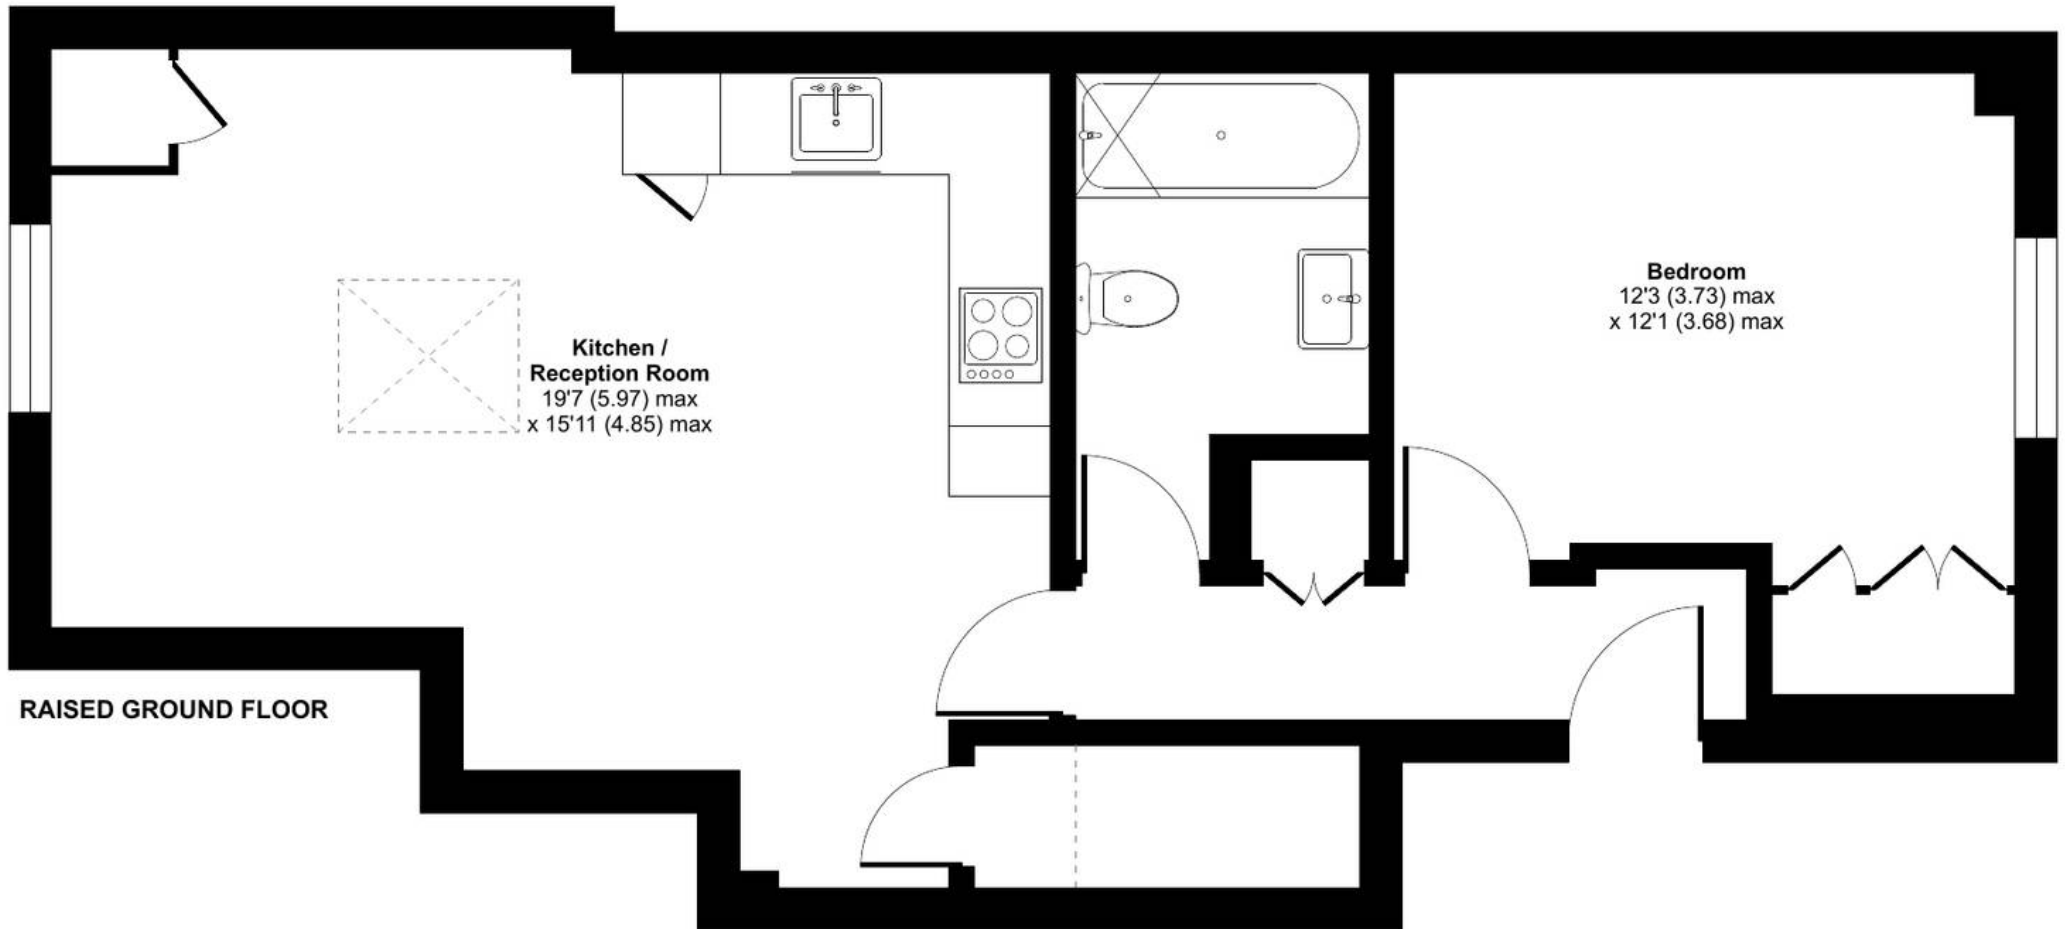



Bhoday Estates

26 Crescent Way, London - SW16 3AJ

02037801111

hello@bhoday.co.uk

bhoday.co.uk/

