



2 Lyndhurst Road, Nottingham – NG2 4FW

Guide Price **£180,000**

DavidJames
the estate agent



2 Lyndhurst Road

Nottingham, Nottingham

Stylish 3 bedroom end-terrace house with amenities and bus services on the doorstep! Ideal for first-time buyers, investors or anyone seeking easy access to the nearby Nottingham City Centre!

Council Tax band: A




Tenure: Freehold


EPC Energy Efficiency Rating: E

EPC Environmental Impact Rating: E

- Stylishly-presented end terrace home
- Ideal for first-time buyers, investors or those seeking convenient access to the nearby Nottingham City Centre
- A short walk from Sneinton's amenities and frequent bus services
- Welcoming lounge with wood-finish flooring and high ceilings
- Superb dining kitchen with integrated cooking appliances
- Convenient and separate utility/laundry room
- Cellar with two compartments providing useful storage space
- Three bedrooms (two first floor and one top floor)
- Refitted contemporary bathroom with a white suite and over-bath twin head shower
- Low-maintenance courtyard-style garden with in-built seating



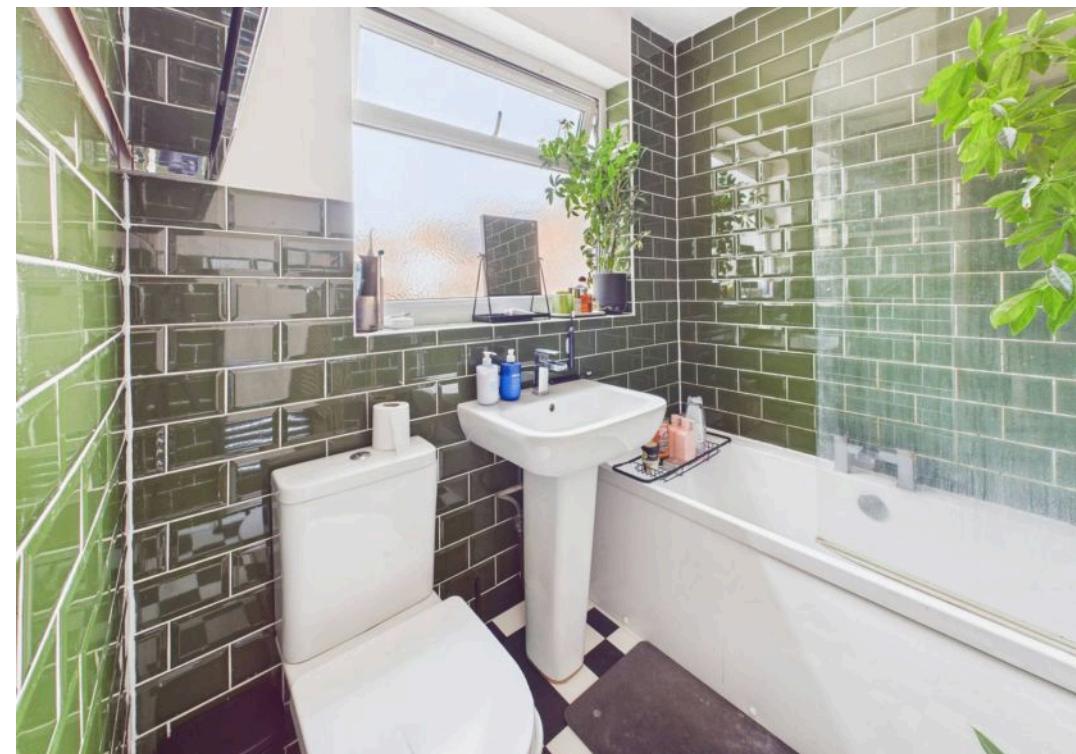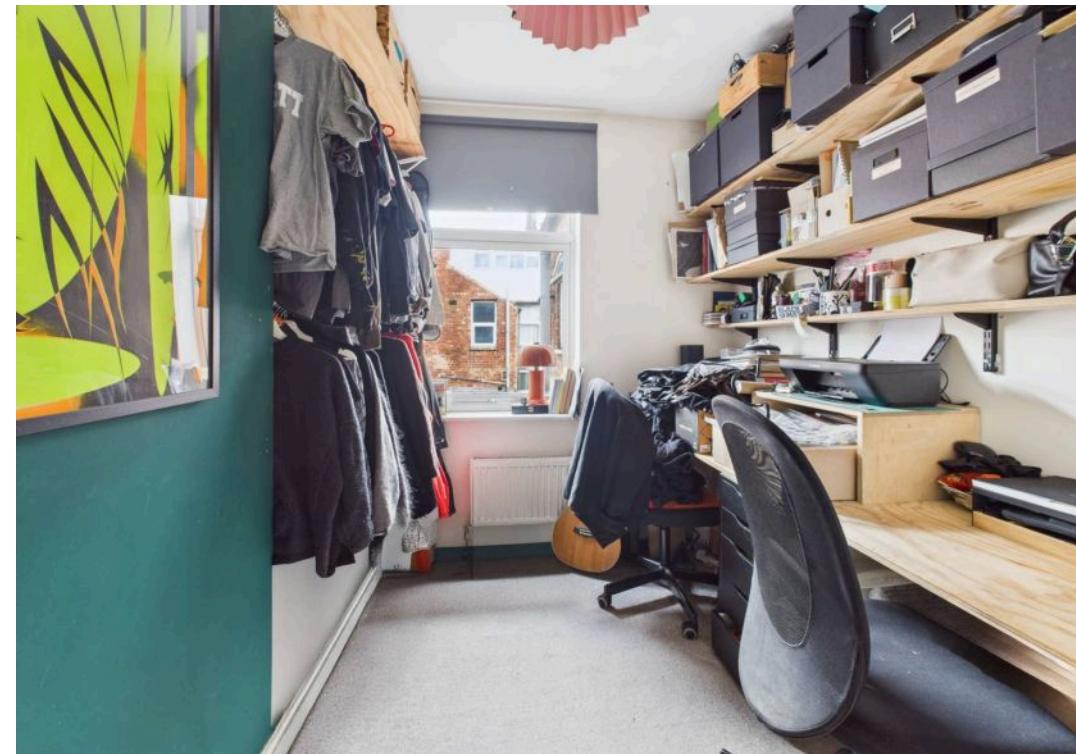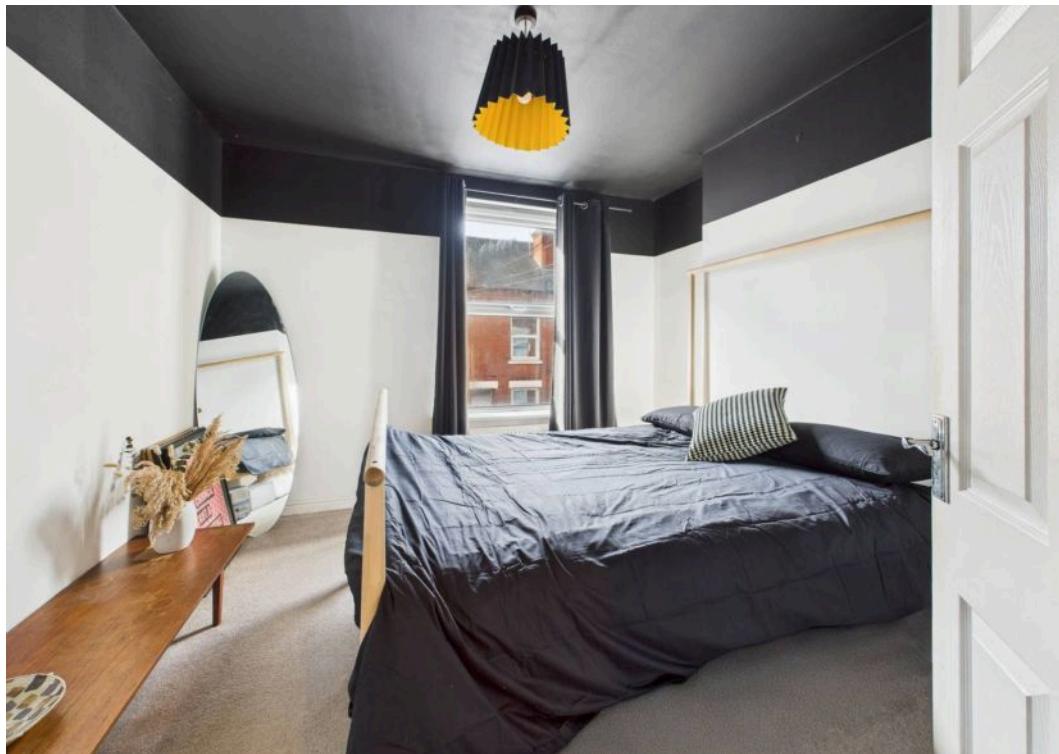

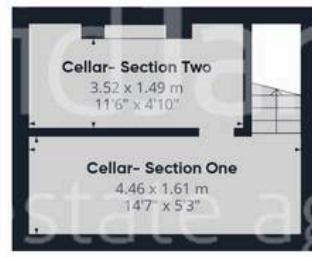

Floor -1



Floor 0



Floor 1




Floor 2

(1) Excluding balconies and terraces

Reduced headroom

..... Below 1.5 m/5 ft

Calculations reference the RICS IPMS 3C standard. Measurements are approximate and not to scale. This floor plan is intended for illustration only.

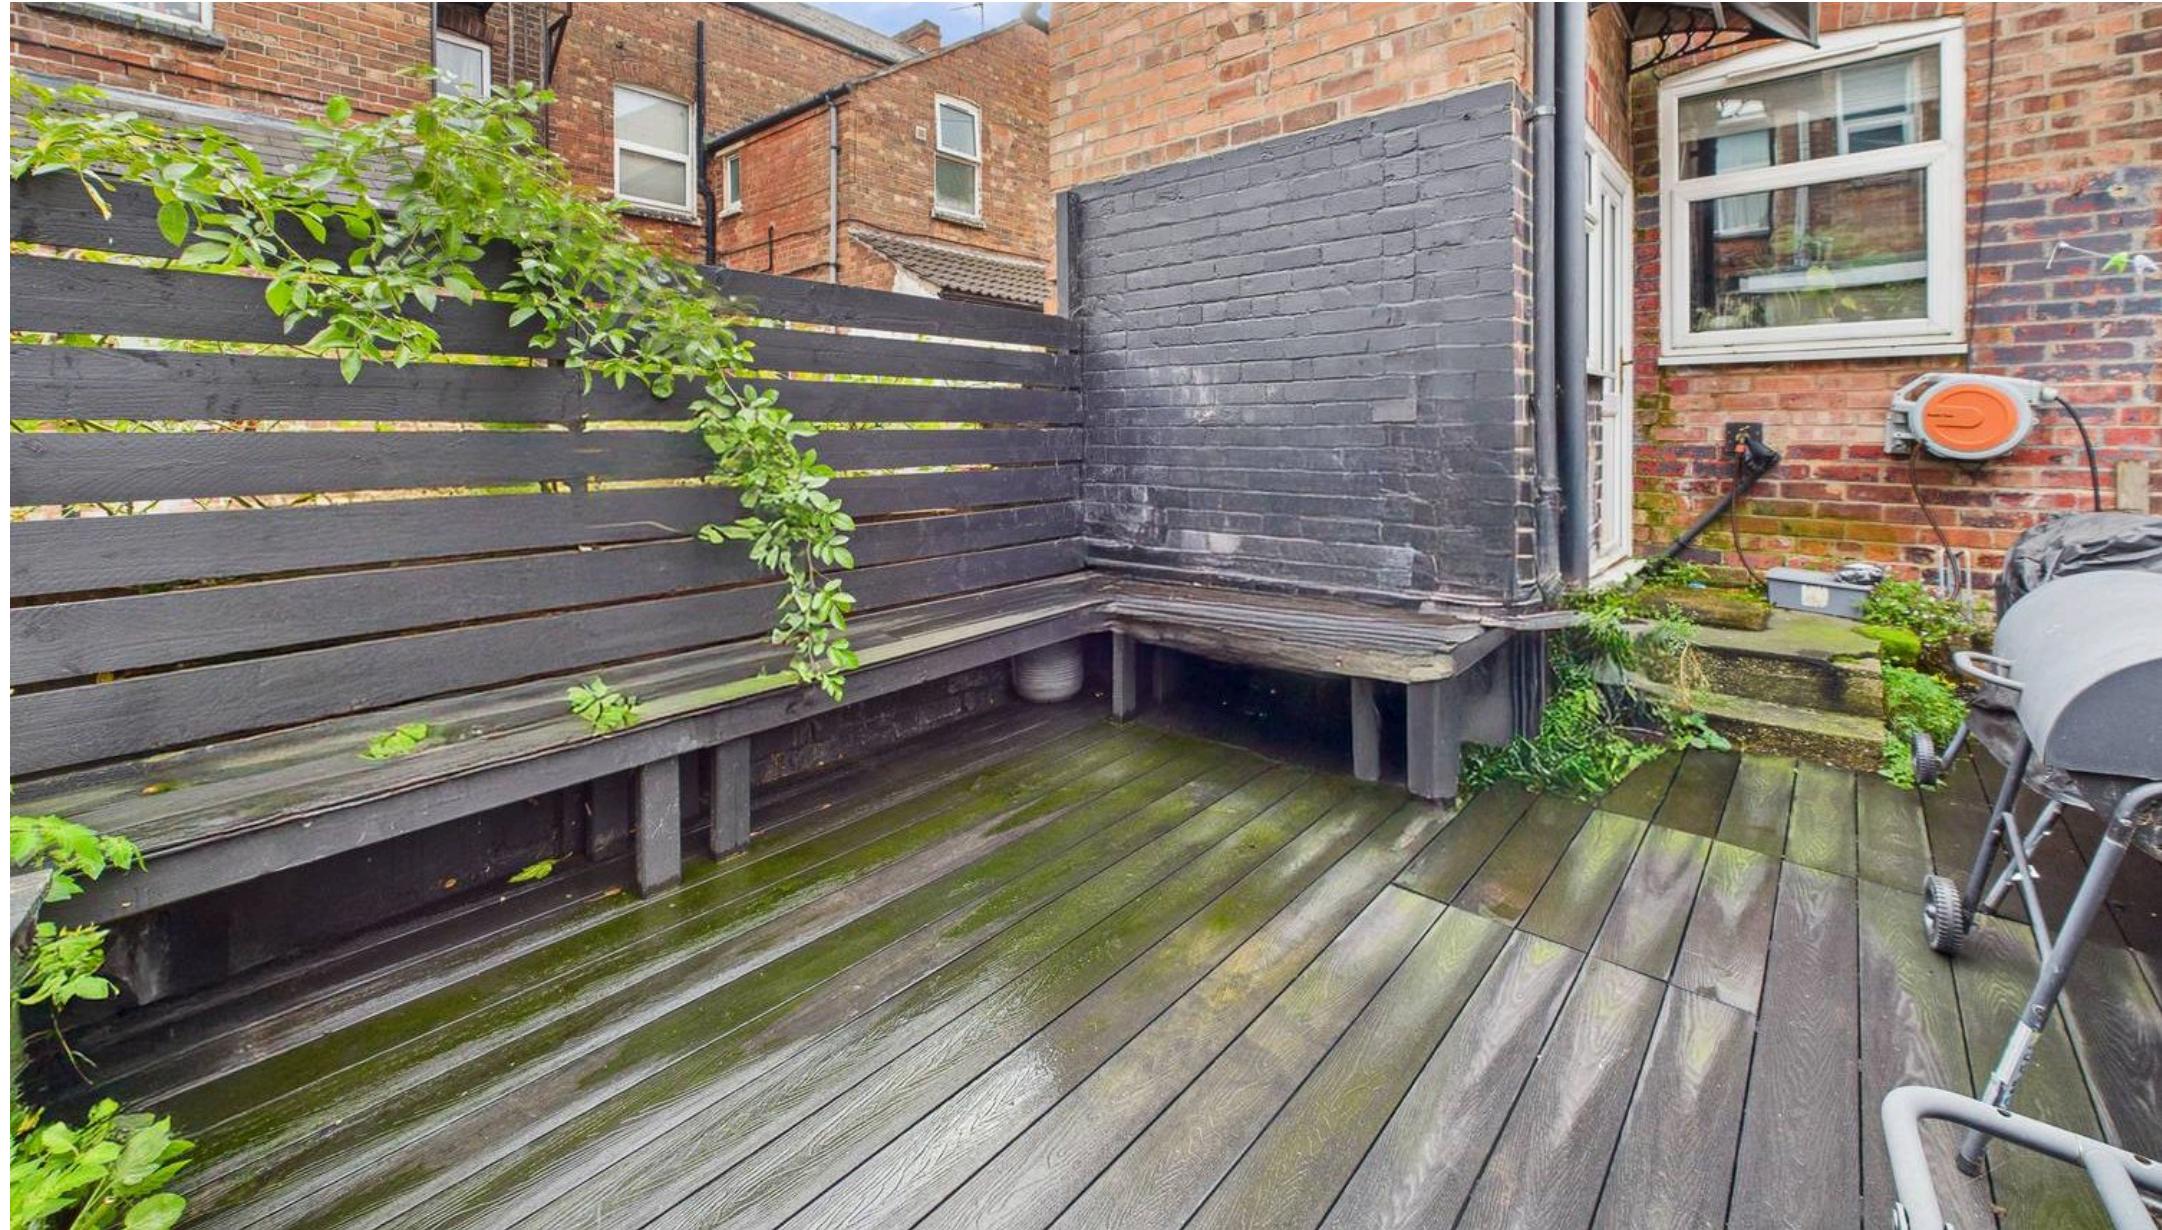

David James Estate Agents

376 Carlton Hill, Carlton - NG4 1JA

0115 987 8957 • carlton@david-james.com • www.david-james.com

These particulars are produced in good faith and are set out as a general guide only. Measurements are approximate and floor plans are for illustrative purposes only. Services have not been tested. We have established professional relationships with third-party suppliers for the provision of services to Clients, details of which can be found on the property listing page on our website.