




9 Pippin Close, Nottingham – NG3 3DH

Guide Price **£150,000**

DavidJames
the estate agent

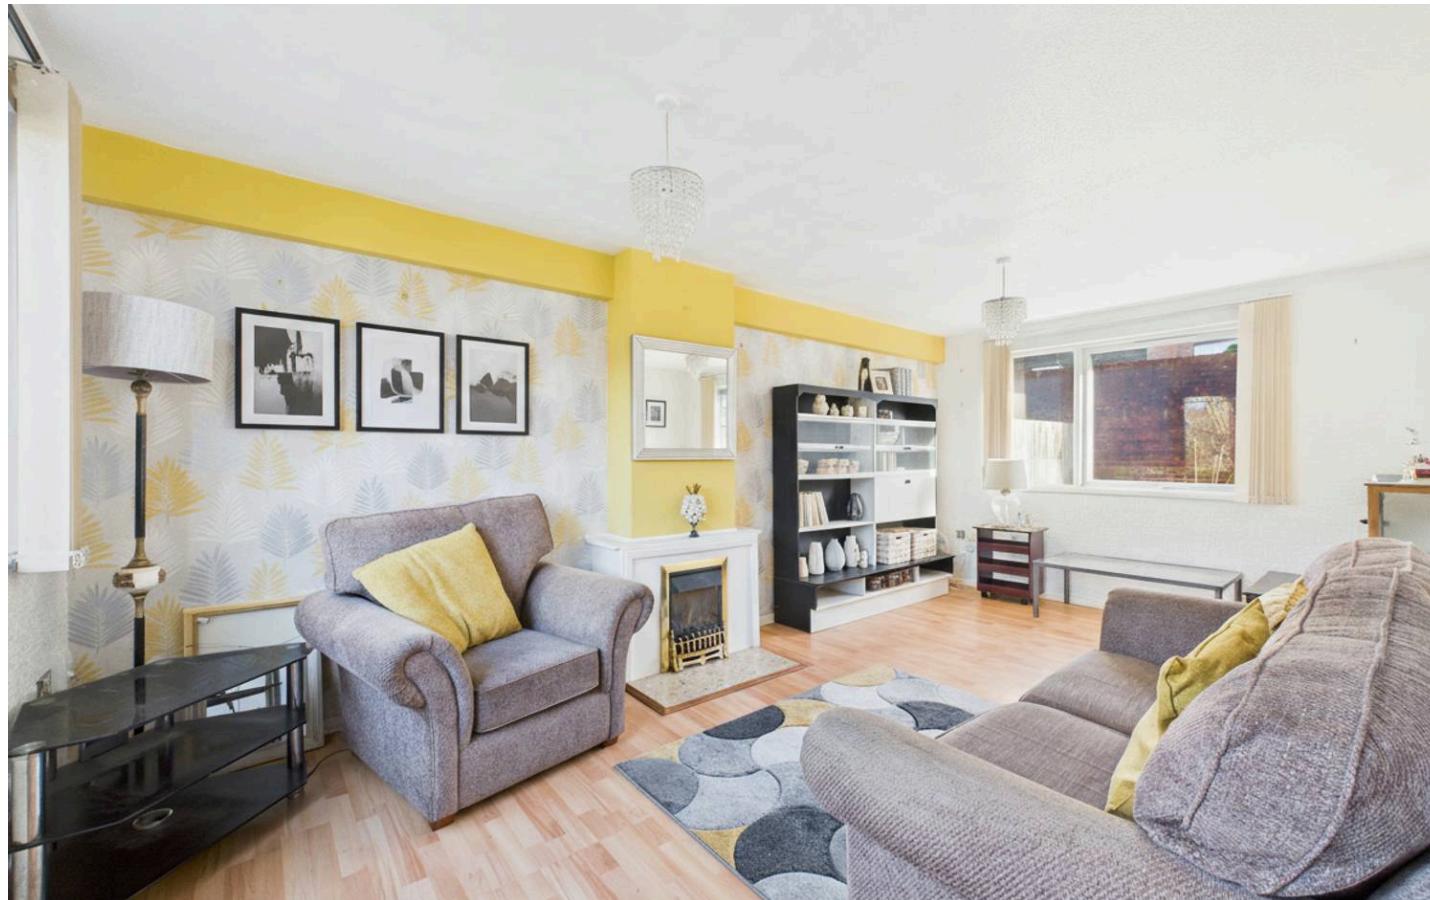

9 Pippin Close



Nottingham, Nottingham

CHAIN FREE! Mid-townhouse perfect for first-time buyers or investors with local amenities and transport links close by. Featuring spacious kitchen, two double beds and southerly-facing rear garden!


Council Tax band: A


Tenure: Freehold

- Mid-townhouse offered chain free
- Ideal for first-time buyers or investors
- Easy reach of local amenities and transport links
- Welcoming entrance hallway with cloakroom/storage cupboard
- Well-equipped fitted kitchen with shaker-style units
- Bright and airy lounge with feature fireplace
- Two well-proportioned double bedrooms
- Modern shower room with separate WC
- Southerly-facing rear garden with lawn and patio
- Front garden with lawn and permit parking available

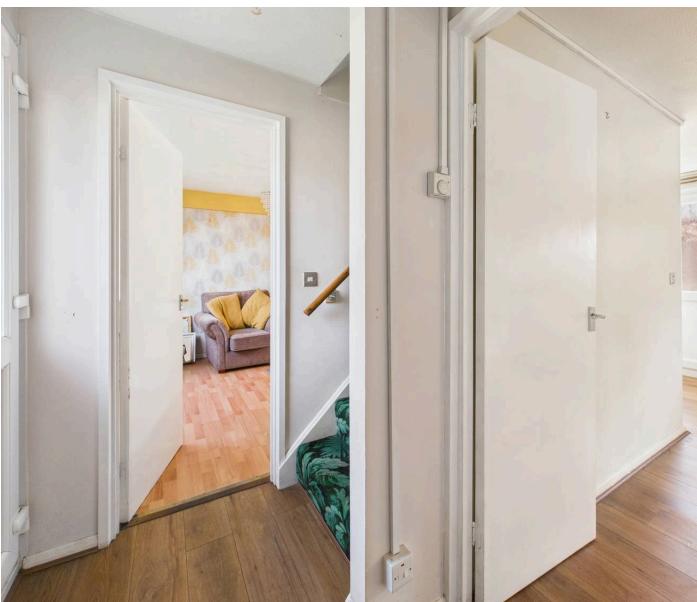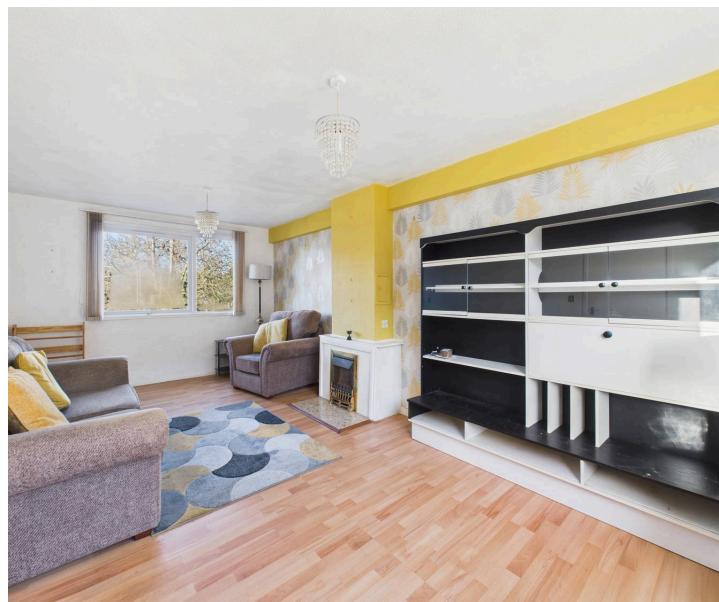



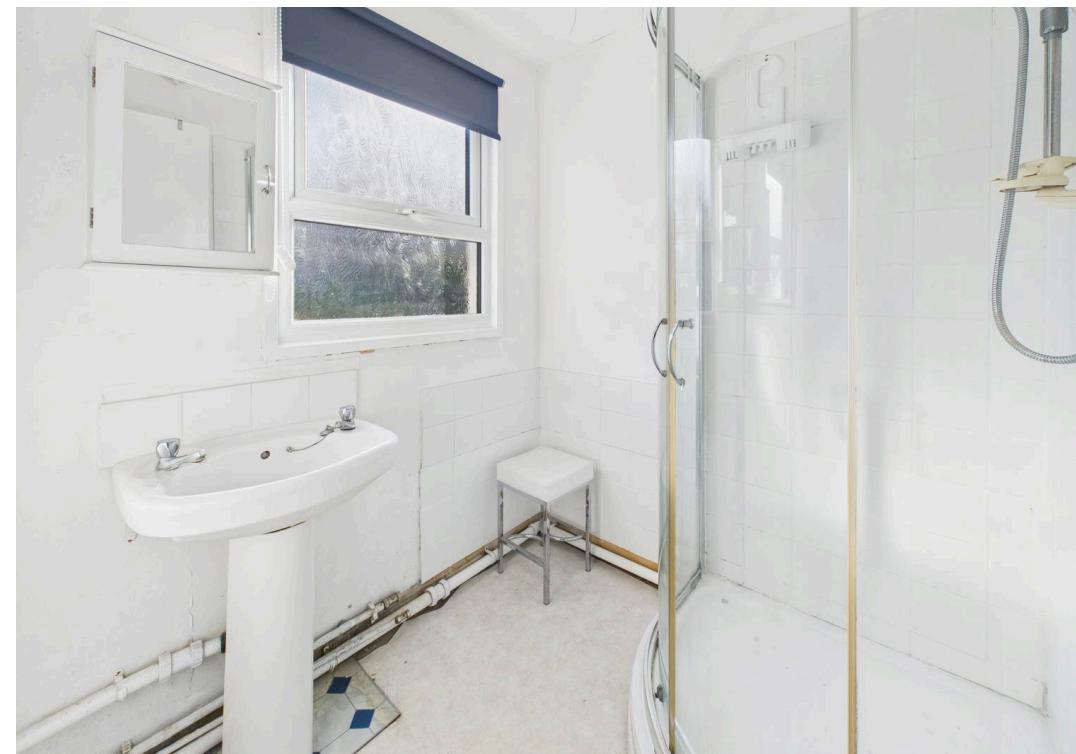

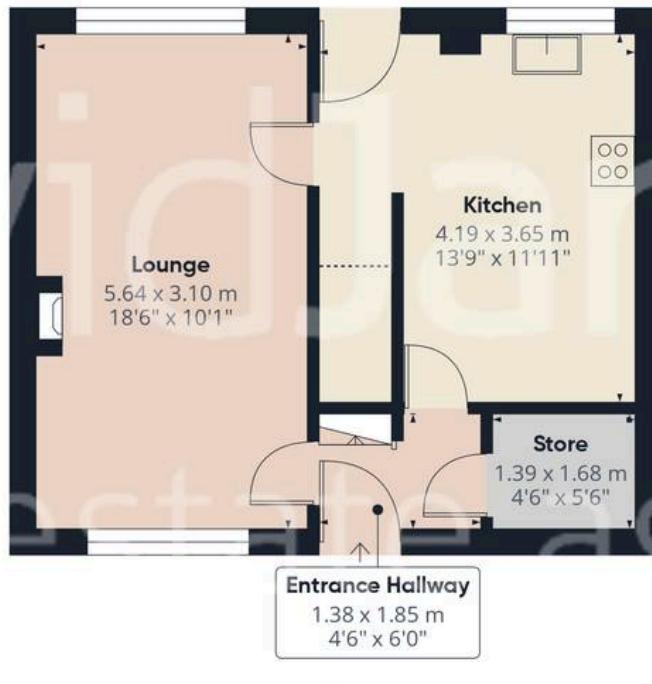


Approximate total area⁽¹⁾

72.2 m²
777 ft²

Reduced headroom

1.3 m²
13 ft²

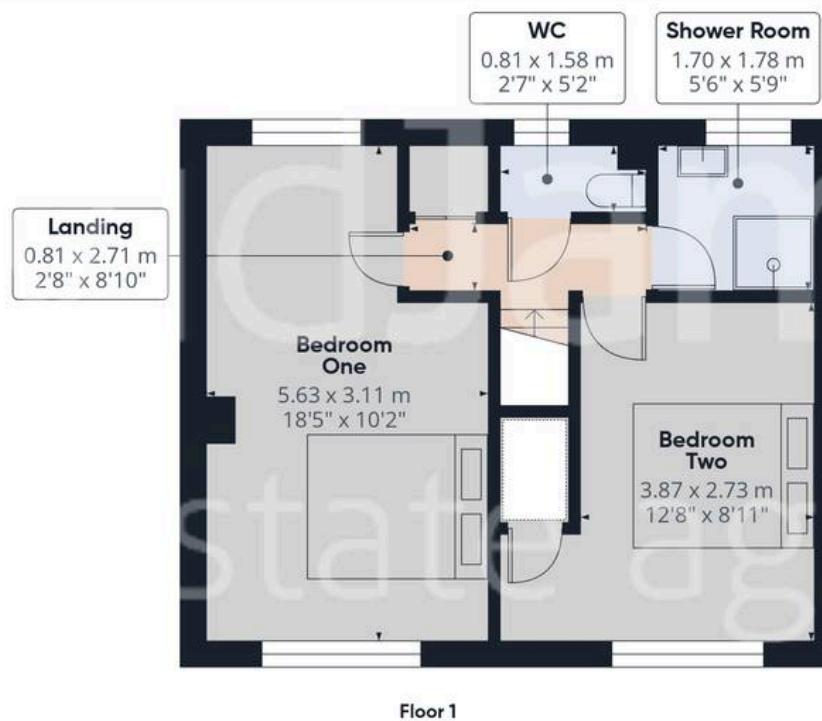

(1) Excluding balconies and terraces

Reduced headroom
..... Below 1.5 m/5 ft

Calculations reference the RICS IPMS 3C standard. Measurements are approximate and not to scale. This floor plan is intended for illustration only.



David James Estate Agents

376 Carlton Hill, Carlton - NG4 1JA

0115 987 8957 • carlton@david-james.com • www.david-james.com

These particulars are produced in good faith and are set out as a general guide only. Measurements are approximate and floor plans are for illustrative purposes only. Services have not been tested. We have established professional relationships with third-party suppliers for the provision of services to Clients, details of which can be found on the property listing page on our website.