



47 King Edward VII Apts, Kings Drive, Midhurst, GU29 0EX
Offers in the Region of £280,000





47 King Edward VII Apartments Kings Drive

Midhurst, Midhurst

Elegant & Spacious One Bedroom Apartment with Private Entrance, Pool, Gym & Parking

King Edward VII Estate, Midhurst

One of the largest one bedroom apartments on the prestigious King Edward VII Estate, offering 663 sq ft of beautifully presented space, a private internal entrance and no direct neighbours, making it exceptionally quiet and rarely available.

Set within 165 acres of landscaped parkland, this immaculately presented, light-filled home combines privacy with generous proportions, a standout opportunity within this highly regarded development.


The accommodation comprises:

- Generous open-plan kitchen and living space with oak flooring
- Double aspect windows with landscaped garden views
- Contemporary kitchen with integrated appliances
- Spacious double bedroom with en suite bathroom
- Built-in laundry cupboard
- Extra-wide allocated underground parking space
- Easy, level access to the main entrance, concierge and parcel room

Residents enjoy exclusive use of superb facilities including a gym, indoor heated swimming pool, residents' lounge and library.

This beautifully restored Edwardian building blends period grandeur with modern comfort and security. Located just minutes from Midhurst and within the South Downs National Park, the setting offers tranquillity without isolation. Haslemere station provides direct services to London Waterloo in under an hour, with Guildford approximately 30 minutes away by car. Ideal for downsizers seeking lateral living, professionals wanting a peaceful base, or as a secure second home.



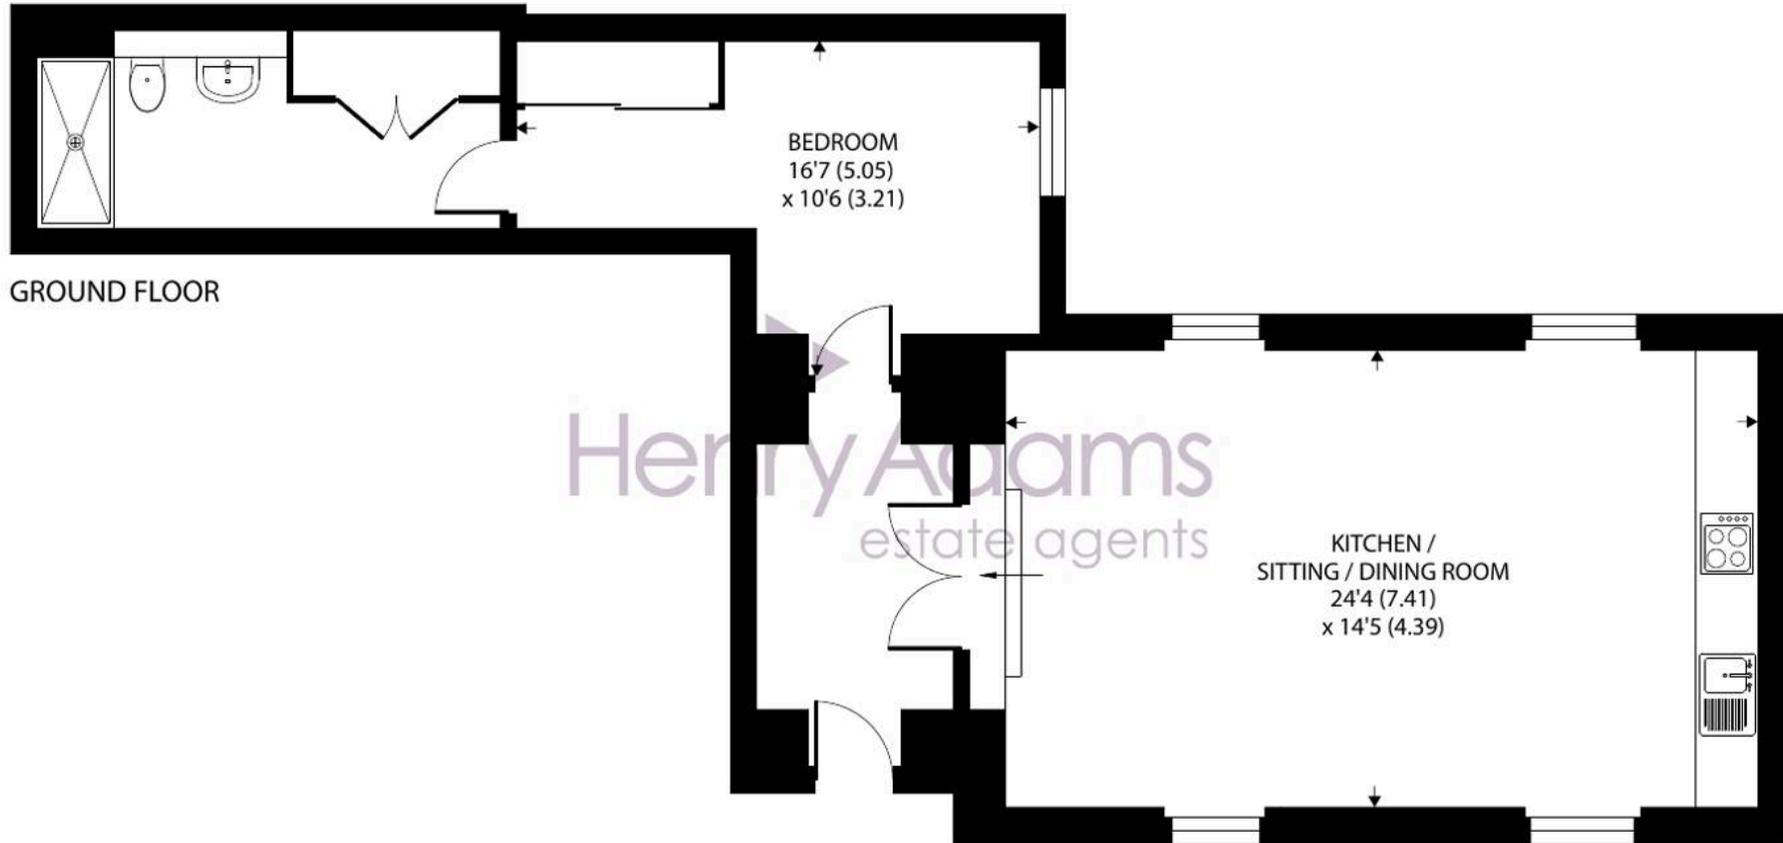

GROUND FLOOR

Henry Adams
estate agents

KITCHEN /
SITTING / DINING ROOM
24'4 (7.41)
x 14'5 (4.39)

BEDROOM
16'7 (5.05)
x 10'6 (3.21)

Kings Drive, Midhurst

Approximate Area = 663 sq ft / 61.5 sq m

For identification only - Not to scale



Floor plan produced in accordance with RICS Property Measurement 2nd Edition, Incorporating International Property Measurement Standards (IPMS2 Residential). © ntechcom 2025. Produced for Henry Adams. REF: 1263017



Henry Adams – Midhurst

Henry Adams, Bepton Court, 2 West Street – GU29 9NF

01730 817370 • midhurst@henryadams.co.uk • www.henryadams.co.uk/

Agents Note – Our particulars are for guidance only and are intended to give a fair overall summary of the property. They do not form part of any contract or offer, and should not be relied upon as a statement or representation of fact. Measurements, areas and distances are approximate only. Photographs may include lifestyle shots and pictures of local views.