



Flat 21, Harfield Court Lyon Street, Bognor Regis

Guide Price £85,000

Flat 21 Harfield Court


- Ground Floor Apartment
- Age Restricted 65+ Years
- Short Walk to Seafront
- Double Bedroom
- Fitted Shower Room
- Allocated Parking
- Town Centre Location
- Extended Lease to 900+ Years

This one bedroom ground floor apartment is situated within a short walk to the seafront and local amenities, the property benefits from an extended lease of over 900 years, providing long-term peace of mind. The spacious double bedroom is complemented by a fitted shower room, while the sitting room provides a comfortable setting. The kitchen offers ample storage and workspace for every-day living. Additional features include allocated parking (ideal for residents and visitors) and secure entry to the building.

The apartment's central location ensures easy access to shops, restaurants and transport links, making it a practical choice for commuters and those who enjoy the vibrant atmosphere of the town. This property combines comfort, security and convenience in a sought-after location, and is offered with no onward chain for a straightforward purchase.

Early viewing is highly recommended to appreciate the value on offer in this convenient ground floor flat.



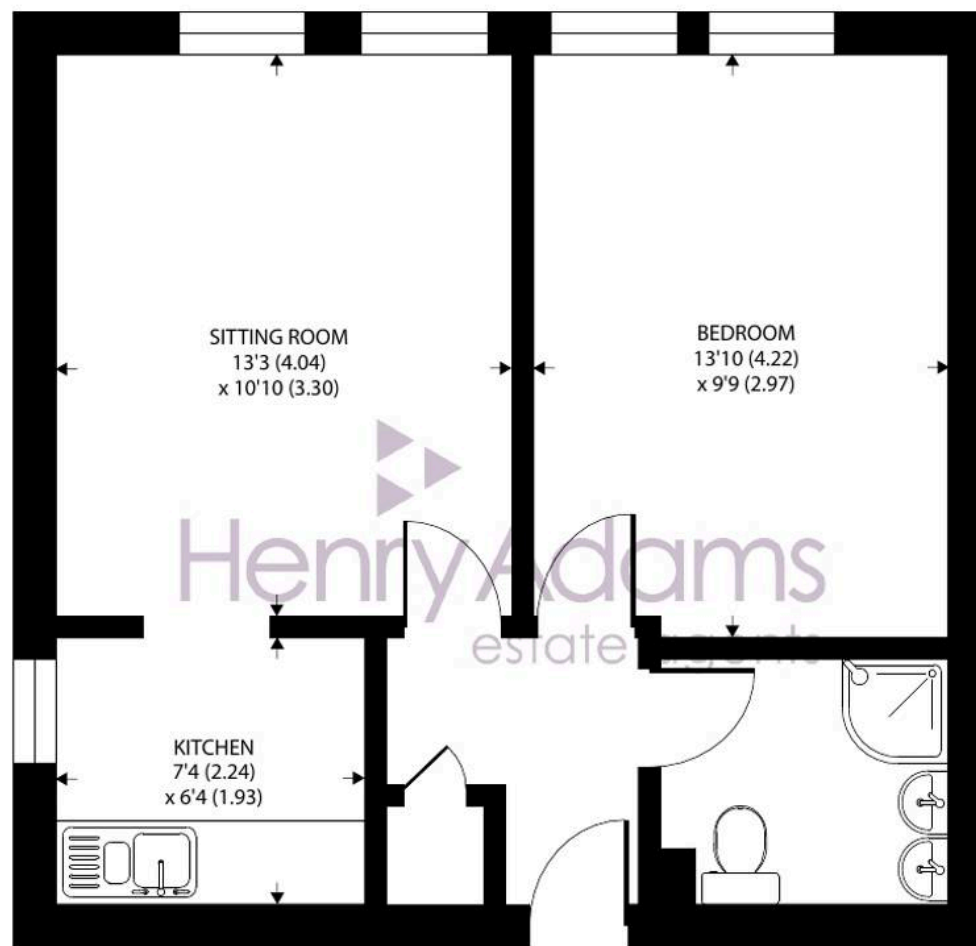

GROUND FLOOR

Lyon Street, Bognor Regis

Approximate Area = 426 sq ft / 39.6 sq m (includes garage)

For identification only - Not to scale



Floor plan produced in accordance with RICS Property Measurement 2nd Edition, Incorporating International Property Measurement Standards (IPMS2 Residential). © nichecom 2026. Produced for Henry Adams. REF: 1422026

Harfield Court is situated to the east of Bognor Regis town centre and within easy access to the seafront and Hotham Park. The precinct shopping facilities and the mainline railway station are within easy walking distance.

What3Words [///soup.rungs.closer](#)

Tenure: We understand there is a 999 year lease from 29/09/1983.

Maintenance Charge: We understand the maintenance charge is approximately £1,904.26 p.a.


Ground Rent: Peppercorn.

Council Tax band: A

Tenure: Leasehold

EPC Energy Efficiency Rating: D



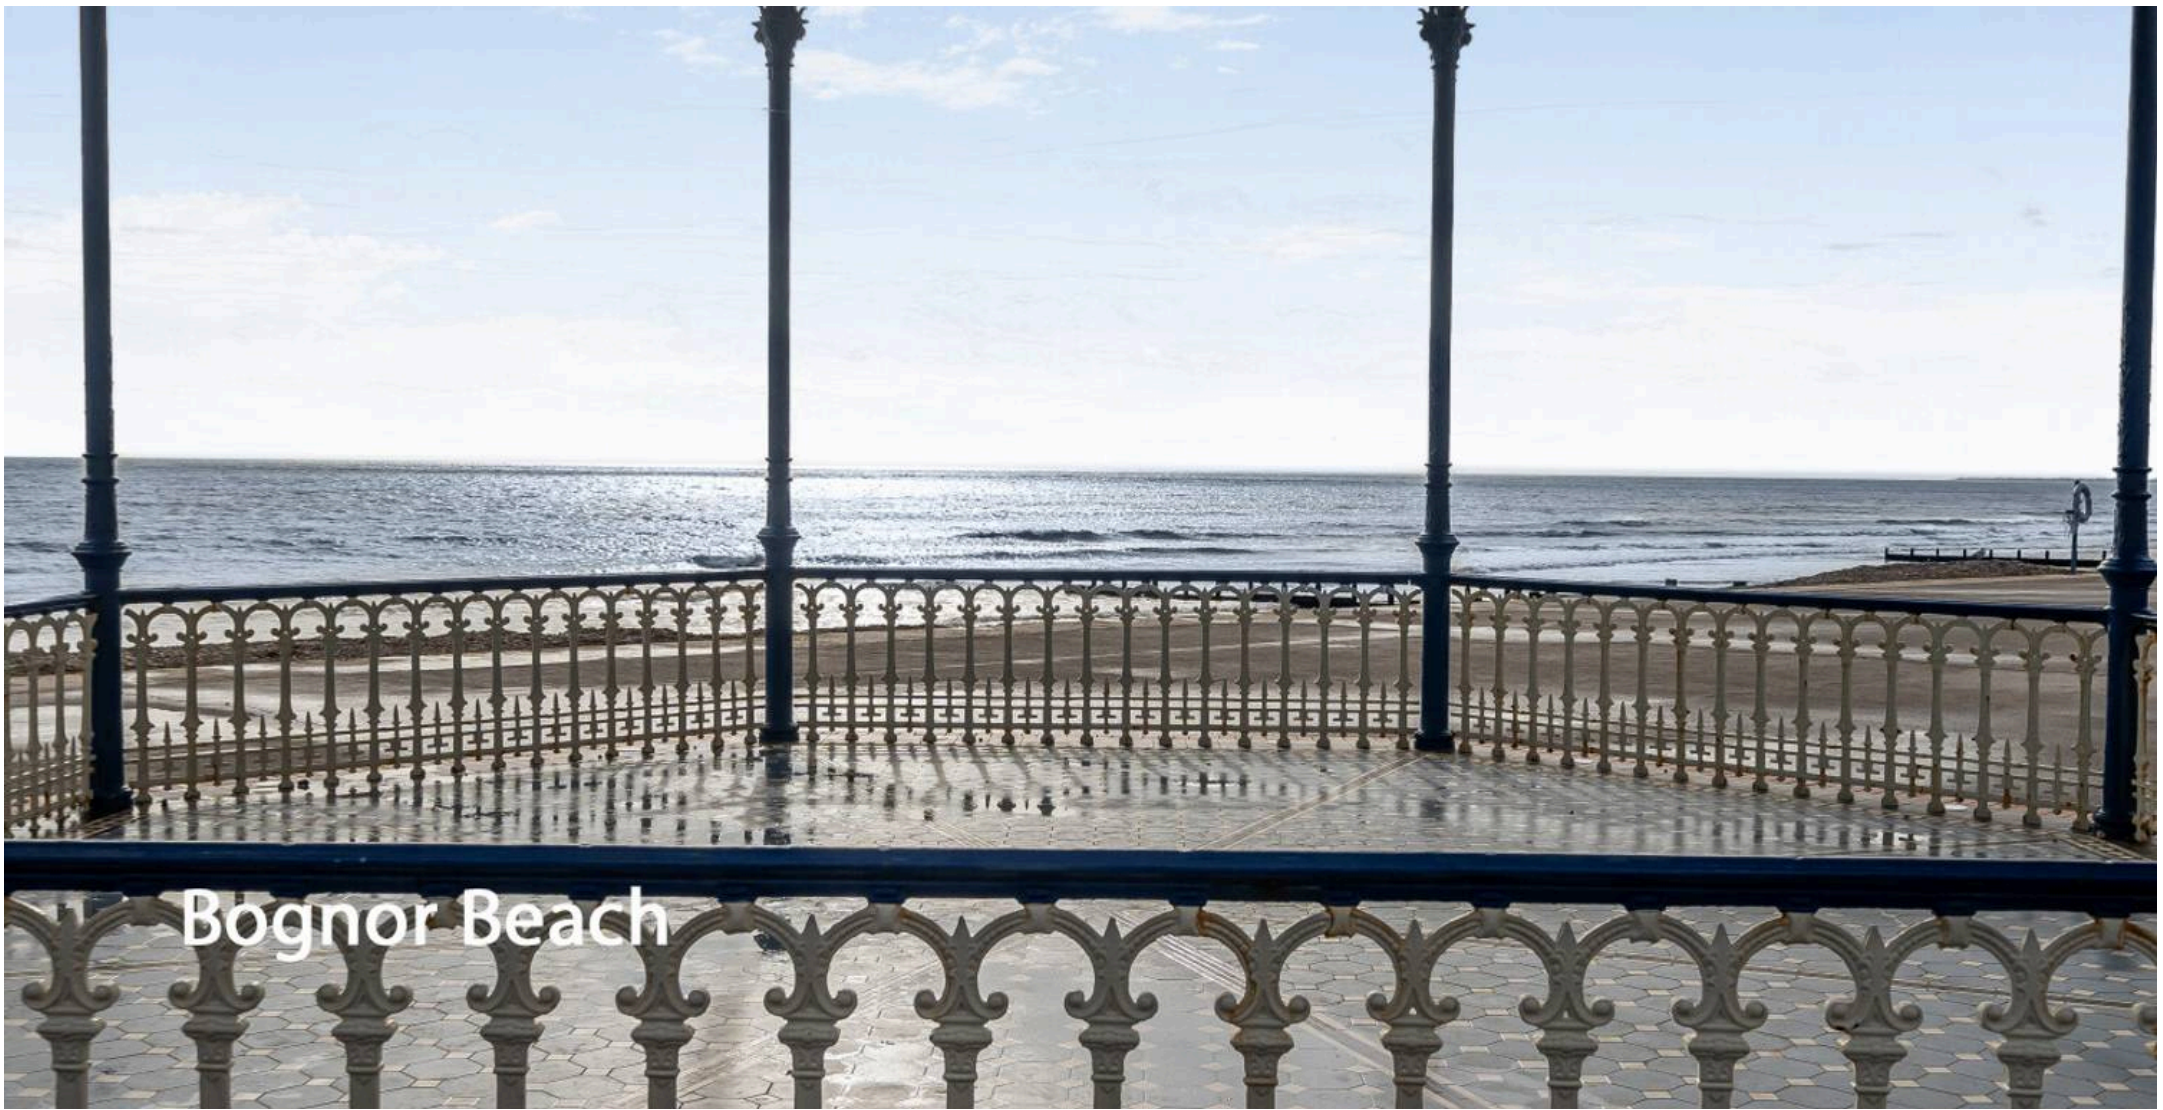

Henry Adams - Bognor and Aldwick

Henry Adams LLP, 25 High Street, Bognor Regis - PO21 1RS

01243 842123

bognorandaldwick@henryadams.co.uk

www.henryadams.co.uk

Agents Note - Our particulars are for guidance only and are intended to give a fair overall summary of the property. They do not form part of any contract or offer, and should not be relied upon as a statement or representation of fact. Measurements, areas and distances are approximate only. Photographs may include lifestyle shots and pictures of local views. No undertaking is given as to the structural condition of the property, or any necessary consents or the operating ability or efficiency of any service, system or appliance. Please ask if you would like further information, especially before you travel to the property.