



8 Forester Road, Nottingham - NG3 6LP

Guide Price £325,000



8 Forester Road

Nottingham, Nottingham

NO CHAIN! Spacious period semi-detached home with four bedrooms, bay fronted lounge, separate dining room and stylish kitchen.

Generous south-facing garden close to amenities, schools and bus links!


Council Tax band: C

Tenure: Freehold

EPC Energy Efficiency Rating: D

EPC Environmental Impact Rating: E

- Charming period semi-detached home with no onward chain
- Convenient setting close to amenities, schools and transport links
- Ideal family purchase with flexible bedrooms and sociable living areas
- Bright lounge with decorative period features and large bay window
- Separate dining room with built-in cupboards and garden outlook
- Stylish breakfast kitchen with integrated appliances and breakfast bar
- Four bright and spacious first floor bedrooms
- Superb shower room with a walk-in enclosure and twin-head rainfall shower
- Generous southerly-facing rear garden with artificial lawn for easy upkeep
- Private covered outdoor dining area perfect for entertaining

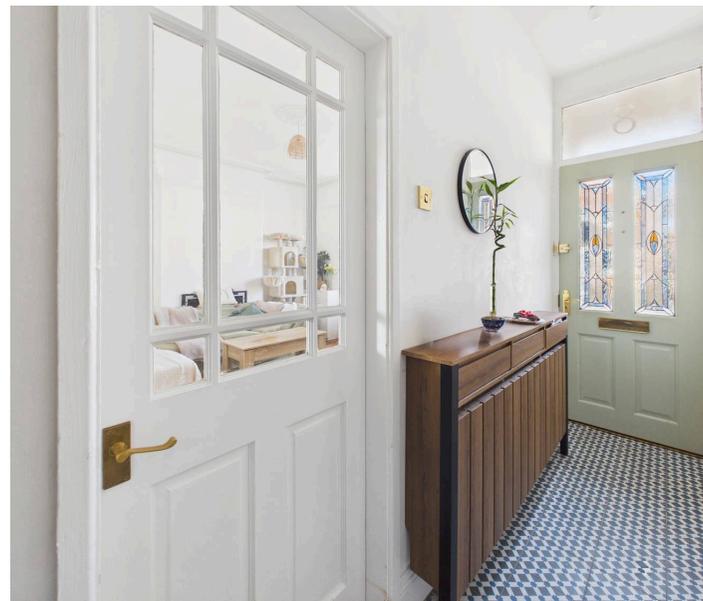








Floor 0

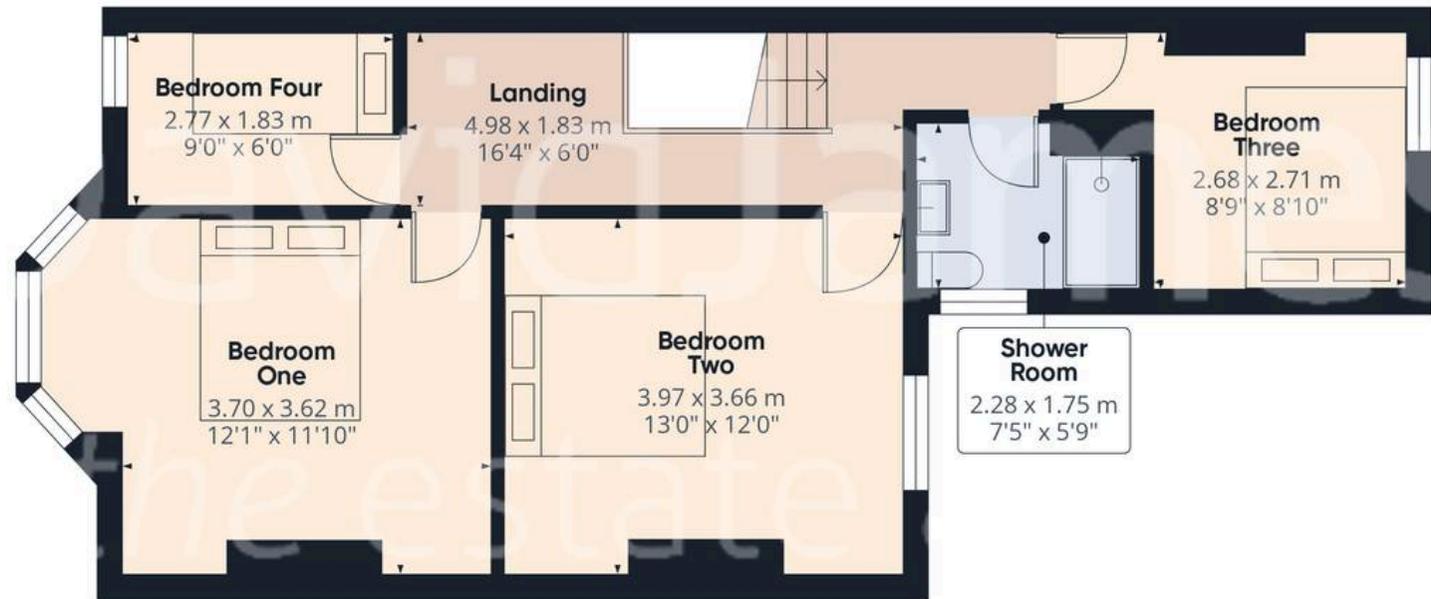

Floor 1



Approximate total area⁽¹⁾

105 m²

1128 ft²

Reduced headroom

0.4 m²

4 ft²

(1) Excluding balconies and terraces

Reduced headroom

..... Below 1.5 m/5 ft

Calculations reference the RICS IPMS 3C standard. Measurements are approximate and not to scale. This floor plan is intended for illustration only.

GIRAFFE360



David James Estate Agents

376 Carlton Hill, Carlton - NG4 1JA

0115 987 8957 • carlton@david-james.com • www.david-james.com

These particulars are produced in good faith and are set out as a general guide only. Measurements are approximate and floor plans are for illustrative purposes only. Services have not been tested. We have established professional relationships with third-party suppliers for the provision of services to Clients, details of which can be found on the property listing page on our website.