





2 The Peaks

Tunstead Milton, High Peak



Council Tax band: A


Tenure: Leasehold

- *****NO VENDOR CHAIN*****
- Park Home
- Two Bedrooms
- Over 50's only
- Wooden Patio
- Driveway
- Elevated Position
- Views Over Surrounding Countryside





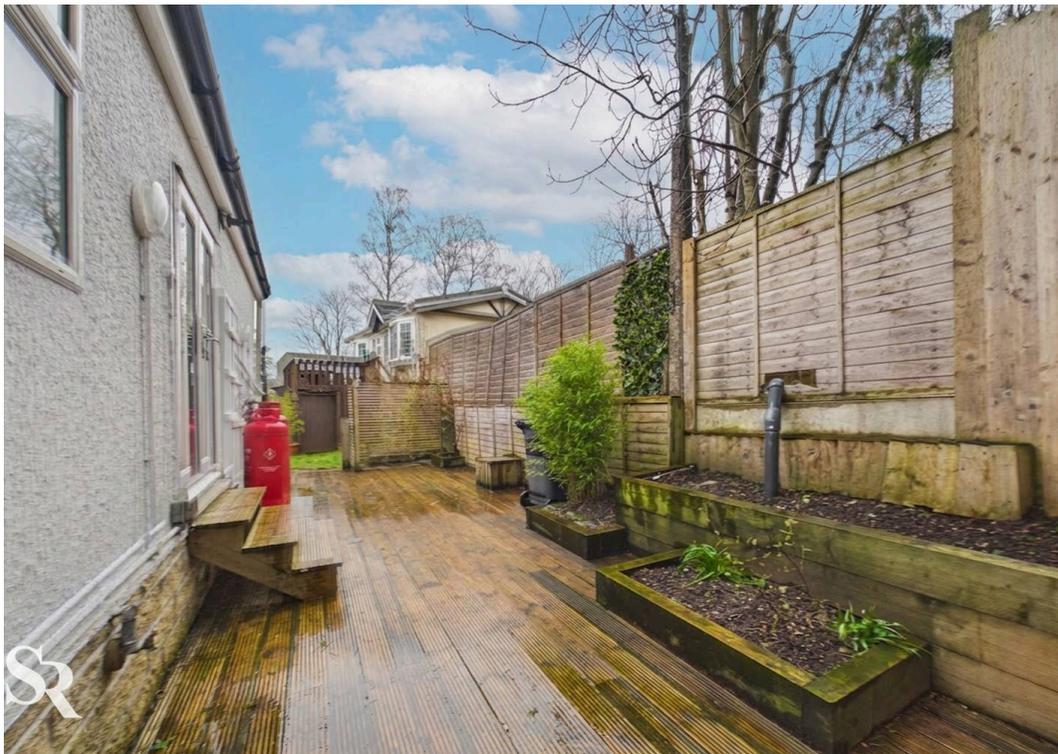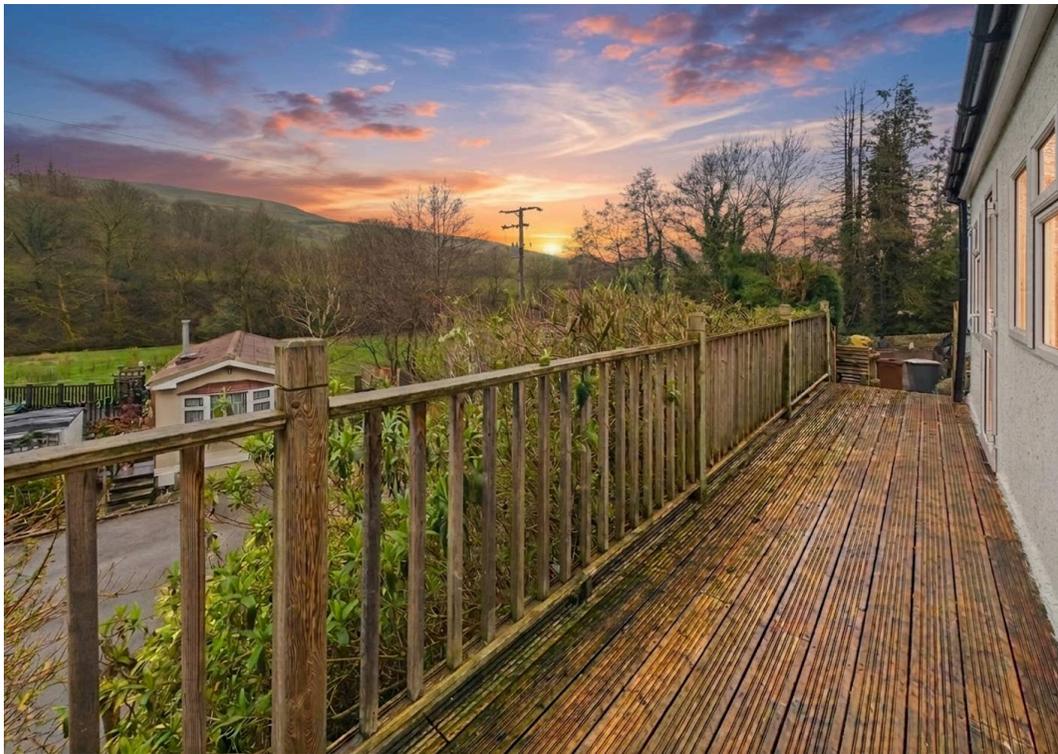

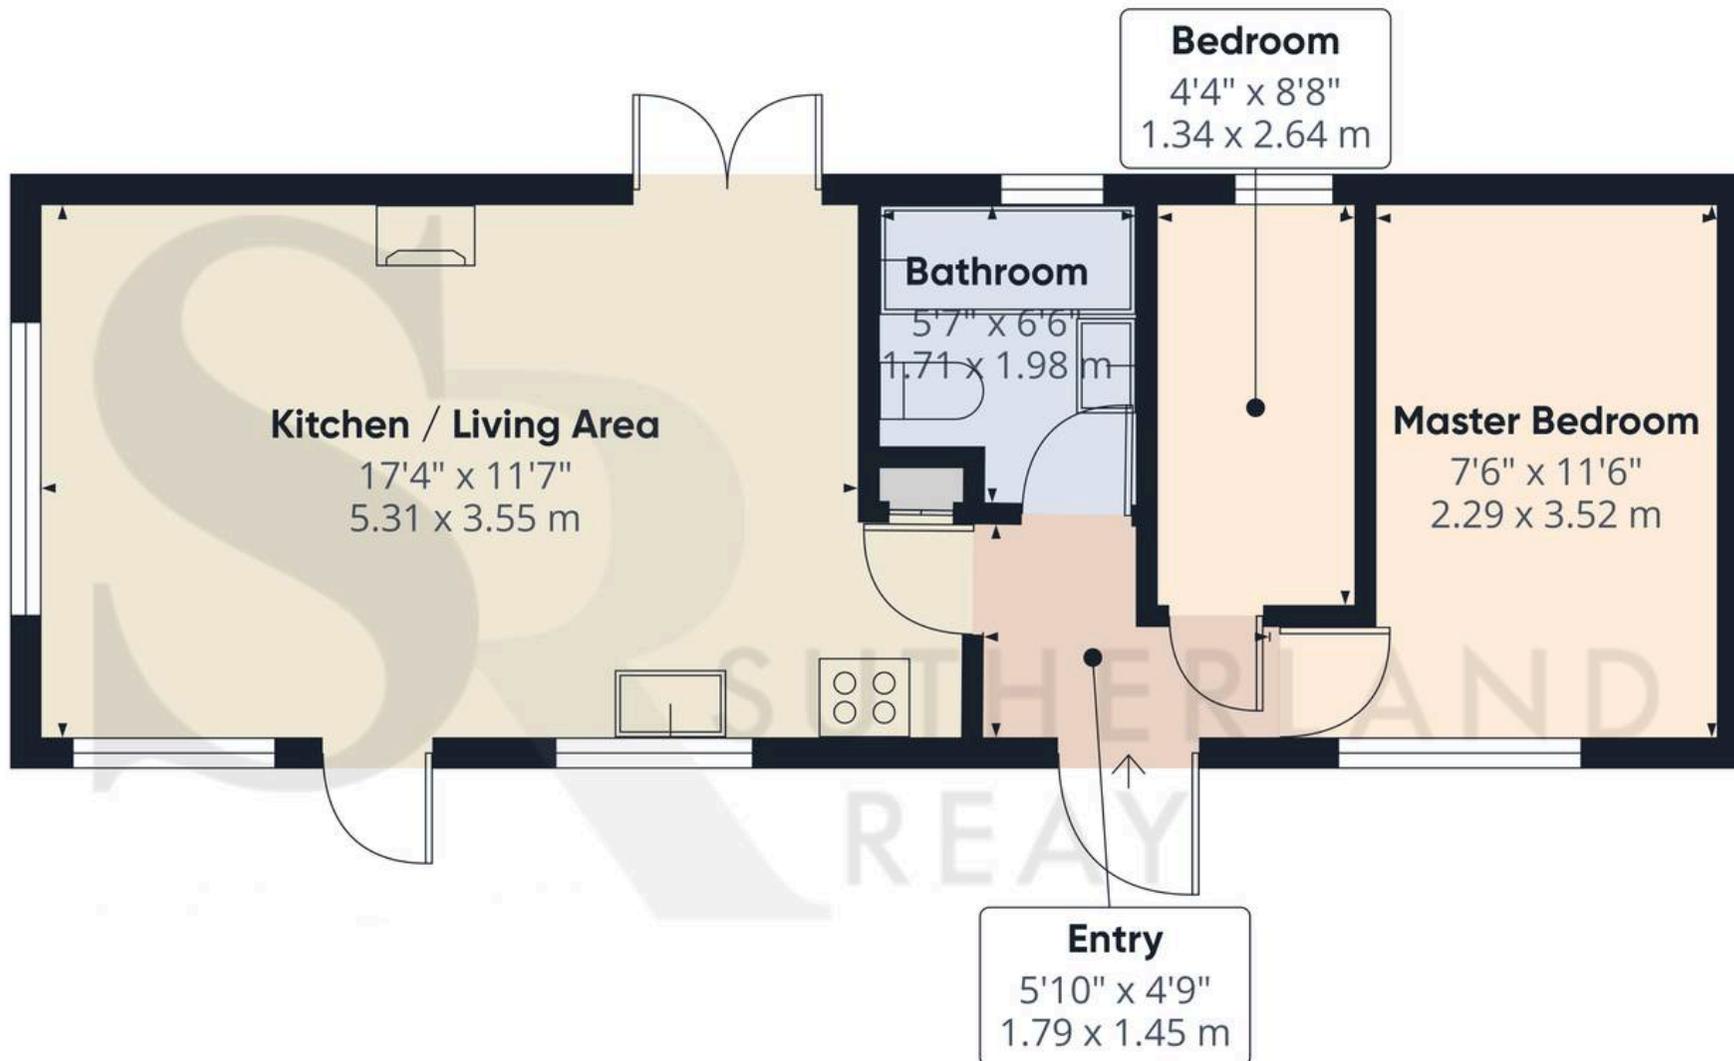

Approximate total area⁽¹⁾

402 ft²
37.4 m²

(1) Excluding balconies and terraces

Calculations reference the RICS IPMS 3C standard. Measurements are approximate and not to scale. This floor plan is intended for illustration only.

GIRAFFE 360





Sutherland Reay

17-19 Market Street, Chapel-En-Le-Frith - SK23 0HP

01298816178

chapel@sutherlandreay.com

www.sutherlandreay.com/



**SUTHERLAND
REAY**