


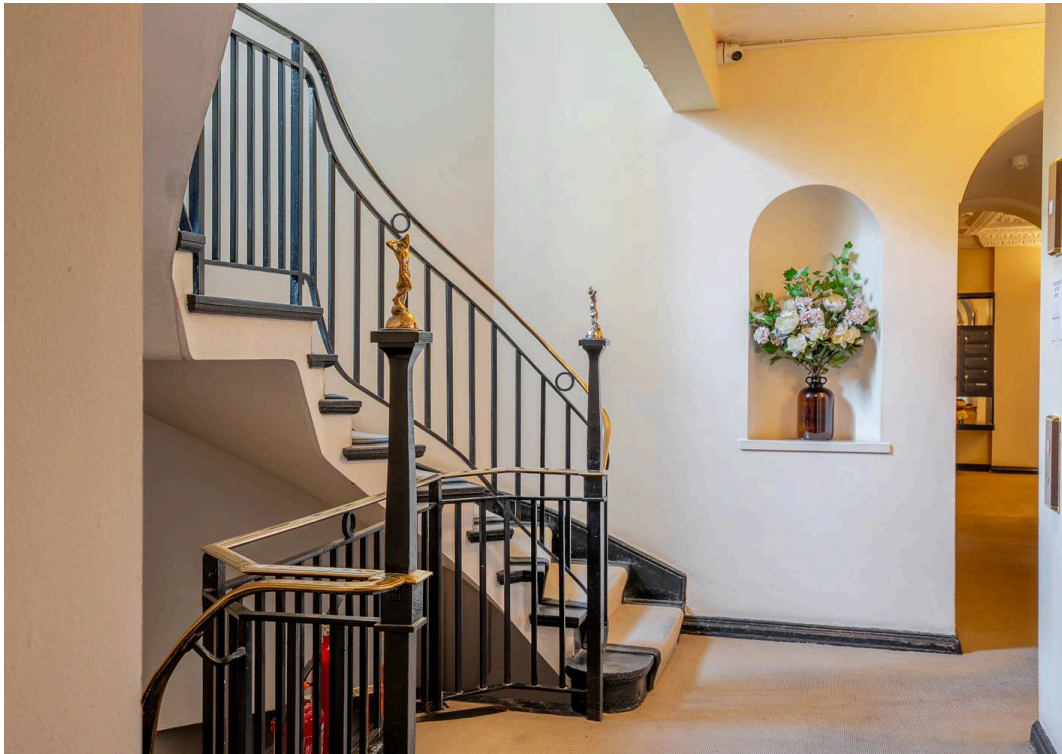

Flat 11, North Court Great Peter Street, London
£535,000



BHODAY





Flat 11

North Court Great Peter Street, London

Positioned within the Smith Square Conservation Area, North Court is one of the most elegant period blocks in the heart of Westminster, just moments from the Houses of Parliament, Westminster Abbey School, Tate Britain and the River Thames.

This fourth-floor one-bedroom apartment is nicely presented and offers scope for updating. The building benefits from a resident caretaker. The accommodation comprises a reception room, a well-proportioned double bedroom, kitchen and bathroom. The apartment enjoys open views towards the Georgian houses and gardens of Lord North Street.

Council Tax band: D

Tenure: Share of Freehold

EPC Energy Efficiency Rating: D


EPC Environmental Impact Rating: D

- Long Lease
- Share of Freehold
- Lift
- Resident Caretaker
- Period Building
- Good Transport Nearby

North Court, Great Peter Street, London, SW1

Approximate Area = 409 sq ft / 37.9 sq m

For identification only - Not to scale

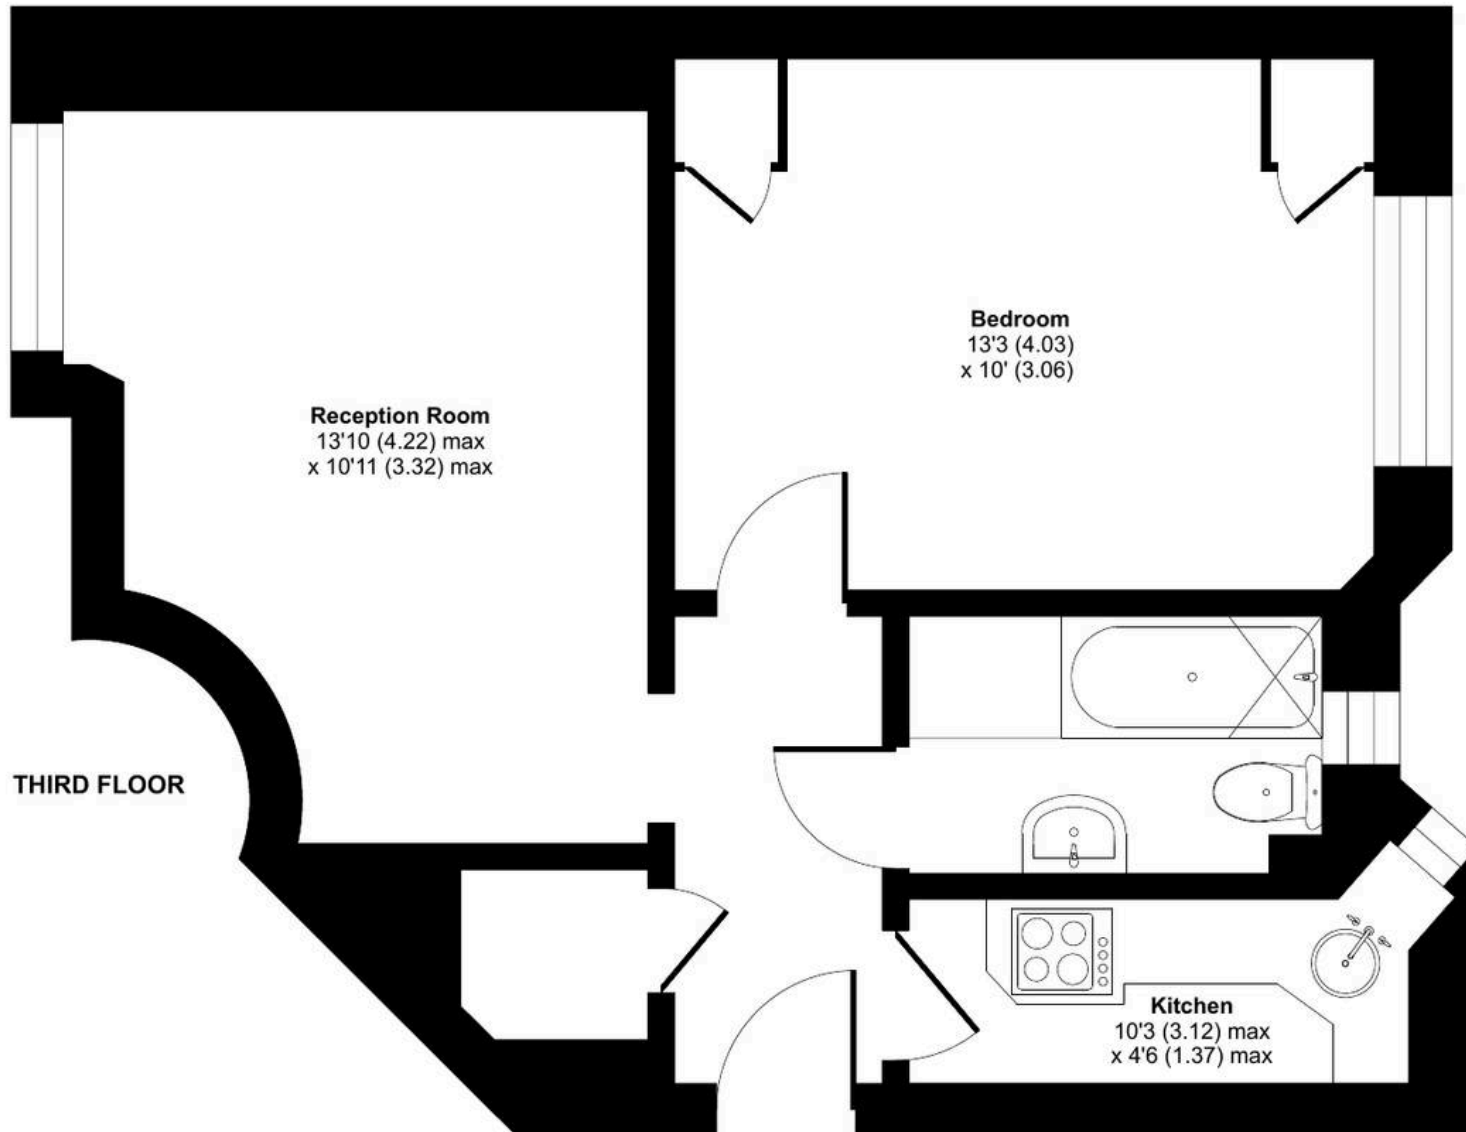



Bhoday Estates

26 Crescent Way, London - SW16 3AJ

020 3780 1111

hello@bhoday.co.uk

bhoday.co.uk/

