



Flat 28, Grace House Vauxhall Street, London
£450,000



BHODAY





Flat 28

Grace House Vauxhall Street, London

Spacious third-floor two-bedroom flat with modern kitchen and bathroom, generous reception room, and smart layout. Ideal for sharers or couples seeking style, comfort, and peace.


Council Tax band: B

Tenure: Leasehold

EPC Energy Efficiency Rating: C

EPC Environmental Impact Rating: D


- Two double bedrooms
- Stunning kitchen
- Modern bathroom
- Third floor
- Generous reception room
- Internal area 667 sqft

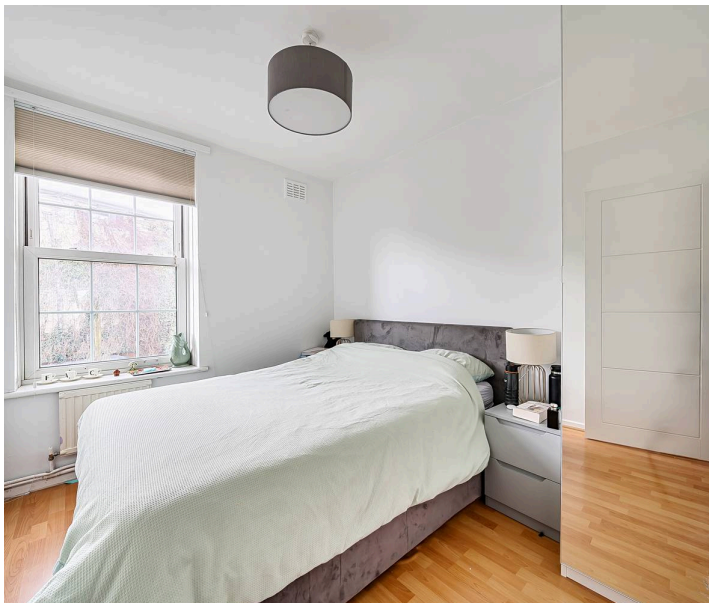

Flat 28, Grace House, Vauxhall Street, London, SE11

Approximate Area = 667 sq ft / 61.9 sq m

For identification only - Not to scale

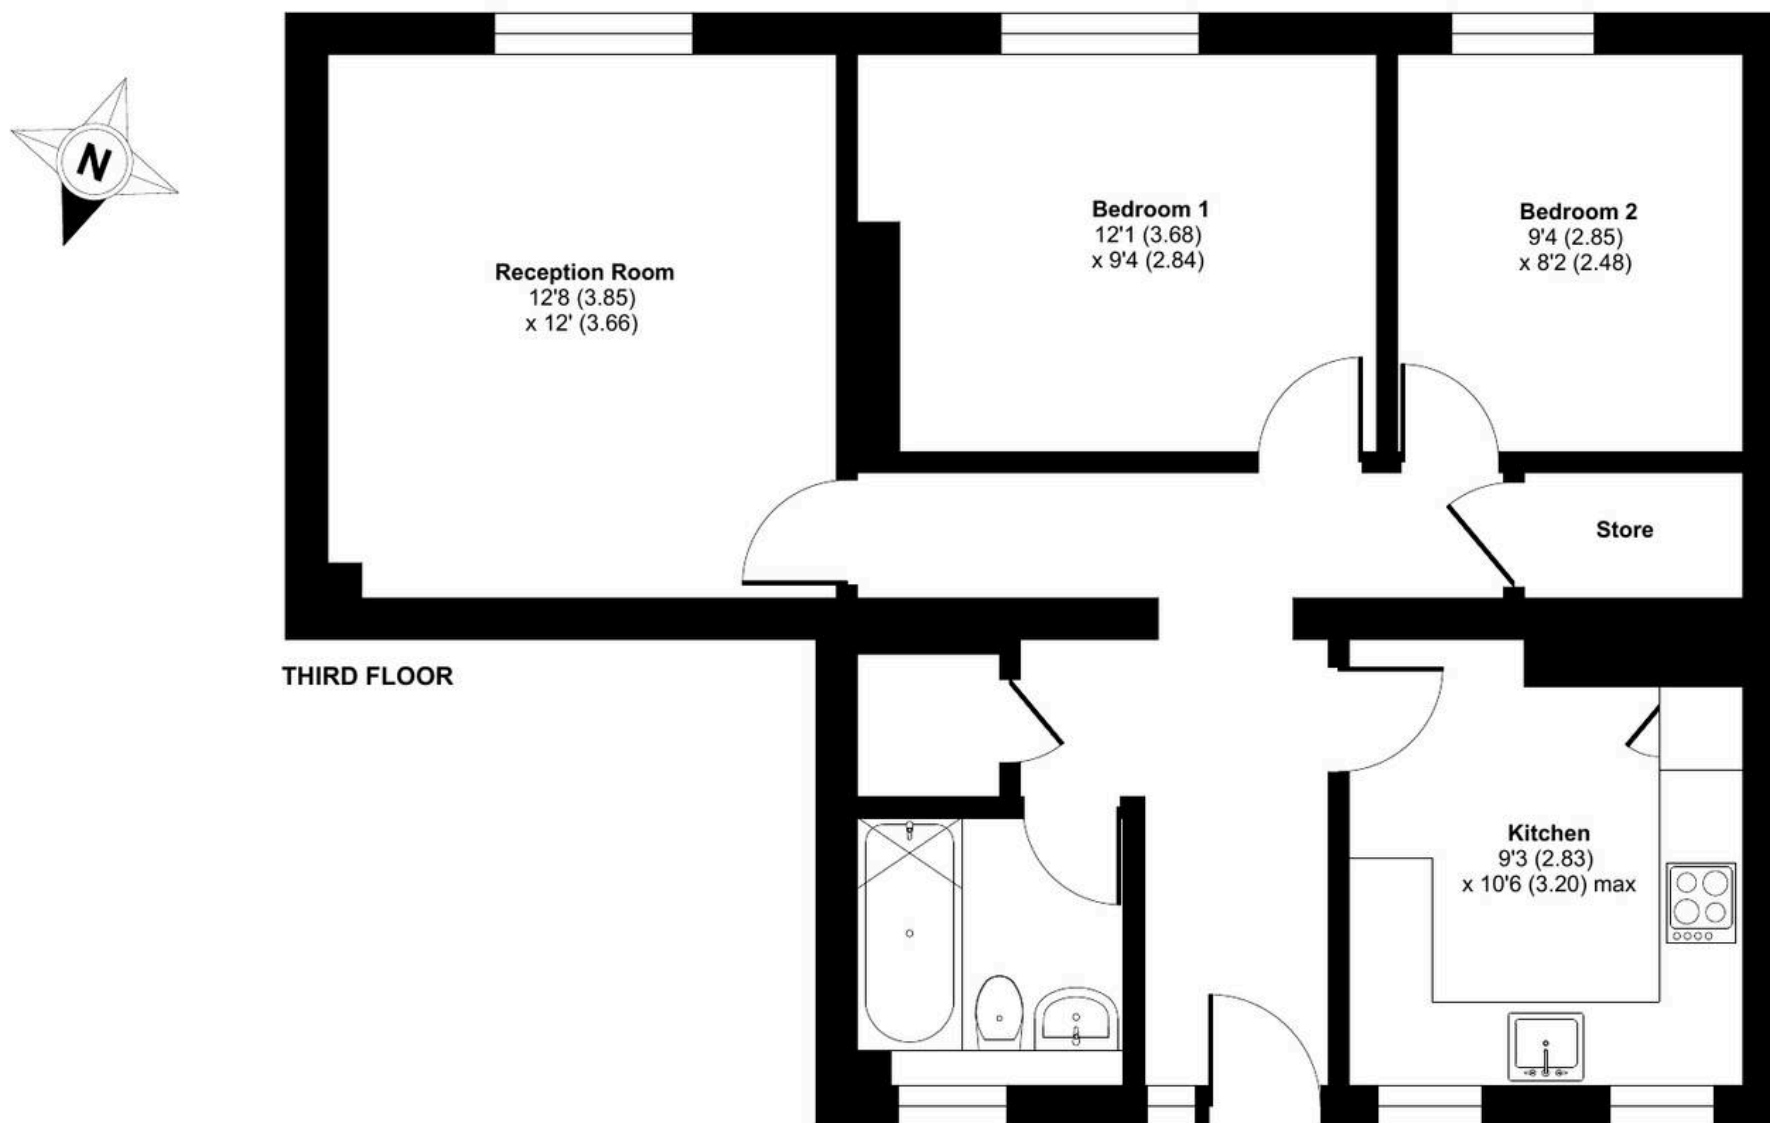



Bhoday Estates

26 Crescent Way, London - SW16 3AJ

020 3780 1111

hello@bhoday.co.uk

bhoday.co.uk/

