



Drummond Court Drummond Close, Haywards Heath

In Excess of £180,000

Drummond Court, Drummond Close

Haywards Heath

Henry Adams are pleased to present to the market this perfectly proportioned one bedroom apartment, situated in the heart of Haywards Heath. The property is presented to the market with no onward chain, and would make an ideal first time or investment purchase.

Internally, there is an entrance hall with built in storage, leading through to a bright double aspect lounge. The kitchen comes off the lounge, with the kitchen itself, offering ample storage, alongside space for a range of white goods. In addition to this, there is a bedroom and a bathroom, with both bath and shower facilities.

Externally, there is an allocated parking space to the front with further visitor bays. There is also communal grounds to the rear, and a communal bike store.

Situated in this enviable cul de sac location, the property is directly to the rear of Victoria Park, providing easy access to the Town Centre with an array of shops, bars and amenities. You are also within easy reach of Haywards Heath train station, ideal for commuters.


Council Tax band: B

Tenure: Leasehold

EPC Energy Efficiency Rating: C

EPC Environmental Impact Rating: C



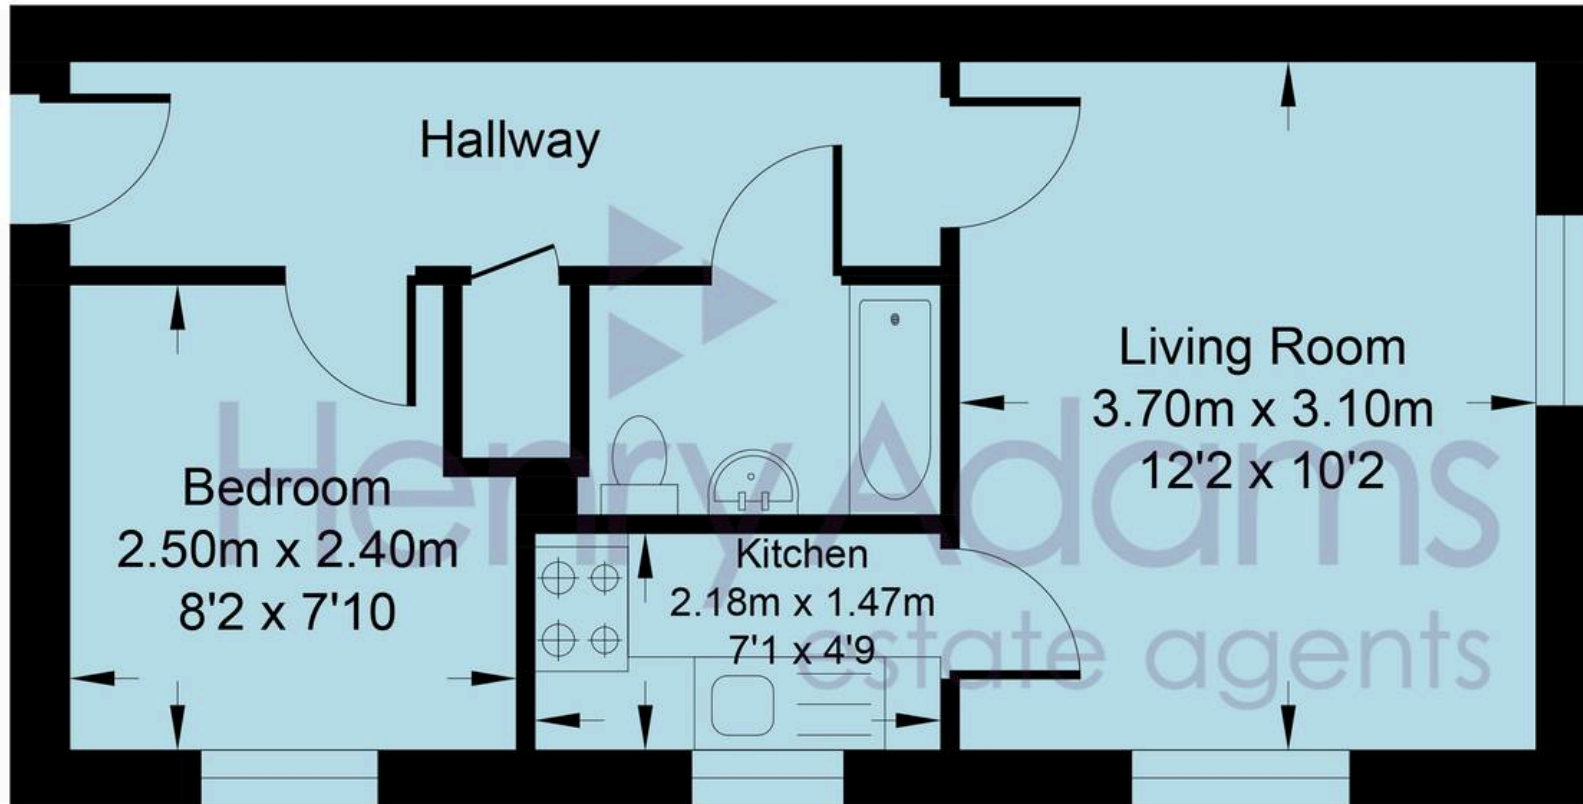

FIRST FLOOR



Drummond Close

Approximate Area = 314 sq ft / 29.2 sq m

Total = 314 sq ft / 29.2 sq m

For identification only - not to scale



Henry Adams - Haywards Heath

Henry Adams HRR Ltd, 1 Park Parade,, Haywards Heath - RH16 4LX

01444 458380

haywardsheath@henryadams.co.uk

www.henryadams.co.uk/

Agents Note - Our particulars are for guidance only and are intended to give a fair overall summary of the property. They do not form part of any contract or offer, and should not be relied upon as a statement or representation of fact. Measurements, areas and distances are approximate only. Photographs may include lifestyle shots and pictures of local views. No undertaking is given as to the structural condition of the property, or any necessary consents or the operating ability or efficiency of any service, system or appliance. Please ask if you would like further information, especially before you travel to the property.