



608 Victoria Centre, Nottingham - NG1 3PD

Guide Price £85,000





608 Victoria Centre

Nottingham, Nottingham

CASH BUYERS ONLY! Well-presented 2 bedroom apartment in the iconic Victoria Centre! Offering unrivalled convenience, attractive interiors and an excellent opportunity for city-living or investors.

Council Tax band: A


Tenure: Leasehold

- Well-presented sixth floor apartment
- Available to cash buyers only
- Nottingham's vibrant amenities, cultural highlights and fantastic transport links on the doorstep
- Welcoming entrance hall with in-built storage and a video intercom system
- Bright and spacious lounge/dining room
- Modern Wren kitchen with space for a variety of freestanding appliances
- Two bedrooms (main bedroom with a large walk-in wardrobe)
- Bathroom with a three-piece white suite
- Parking available for residents (additional charges apply)
- Secure and convenient lift access directly from within Victoria Centre







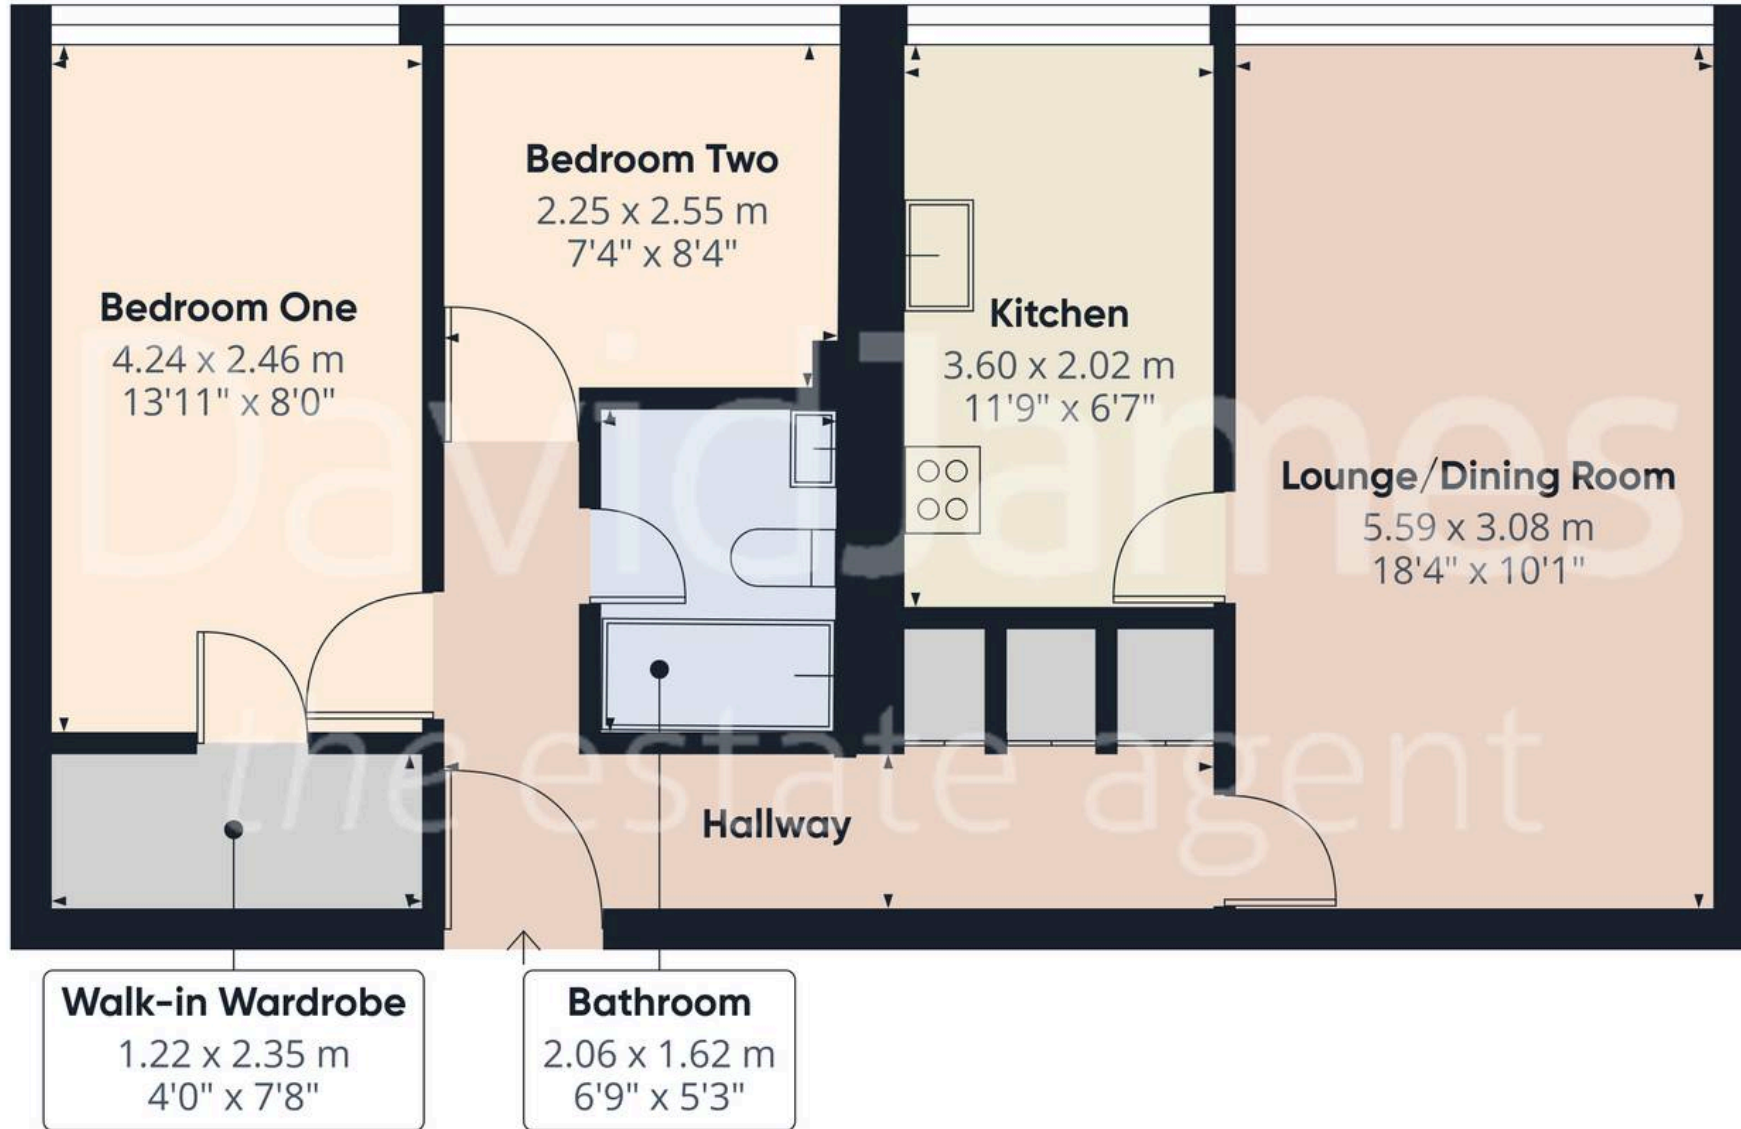

Approximate total area⁽¹⁾
55.3 m²
595 ft²

(1) Excluding balconies and terraces

Calculations reference the RICS IPMS 3C standard. Measurements are approximate and not to scale. This floor plan is intended for illustration only.

GIRAFFE360



David James Estate Agents

98-100 Front Street, Arnold - NG5 7EJ

0115 955 5550 • arnold@david-james.com • www.david-james.com

These particulars are produced in good faith and are set out as a general guide only. Measurements are approximate and floor plans are for illustrative purposes only. Services have not been tested. We have established professional relationships with third-party suppliers for the provision of services to Clients, details of which can be found on the property listing page on our website.