



## 13 Carmel Gardens, Arnold - NG5 6LW

Guide Price Guide Price £220,000 - £240,000



## 13 Carmel Gardens

Arnold, Nottingham

GUIDE PRICE £230,000–£250,000 Semi-detached bungalow with no chain – ideal for those seeking single-storey living! 3 beds, spacious lounge, breakfast kitchen plus gardens and a driveway with garage.

Council Tax band: C

Tenure: Freehold


EPC Energy Efficiency Rating: D

EPC Environmental Impact Rating:

- Semi-detached bungalow
- Within easy reach of Arnold's nearby amenities, buses and Arnot Hill Park
- Offered to the market with no upward chain
- Ideal for those seeking the benefits of single-storey living
- Generously-sized lounge with neutral décor and a large front-facing bow window
- Bright breakfast kitchen with space for casual dining
- Three versatile bedrooms
- Bathroom with a white three-piece suite and an over-bath shower
- Driveway and garage providing ample off-street parking
- Attractive country-style front garden and allotment-style rear garden





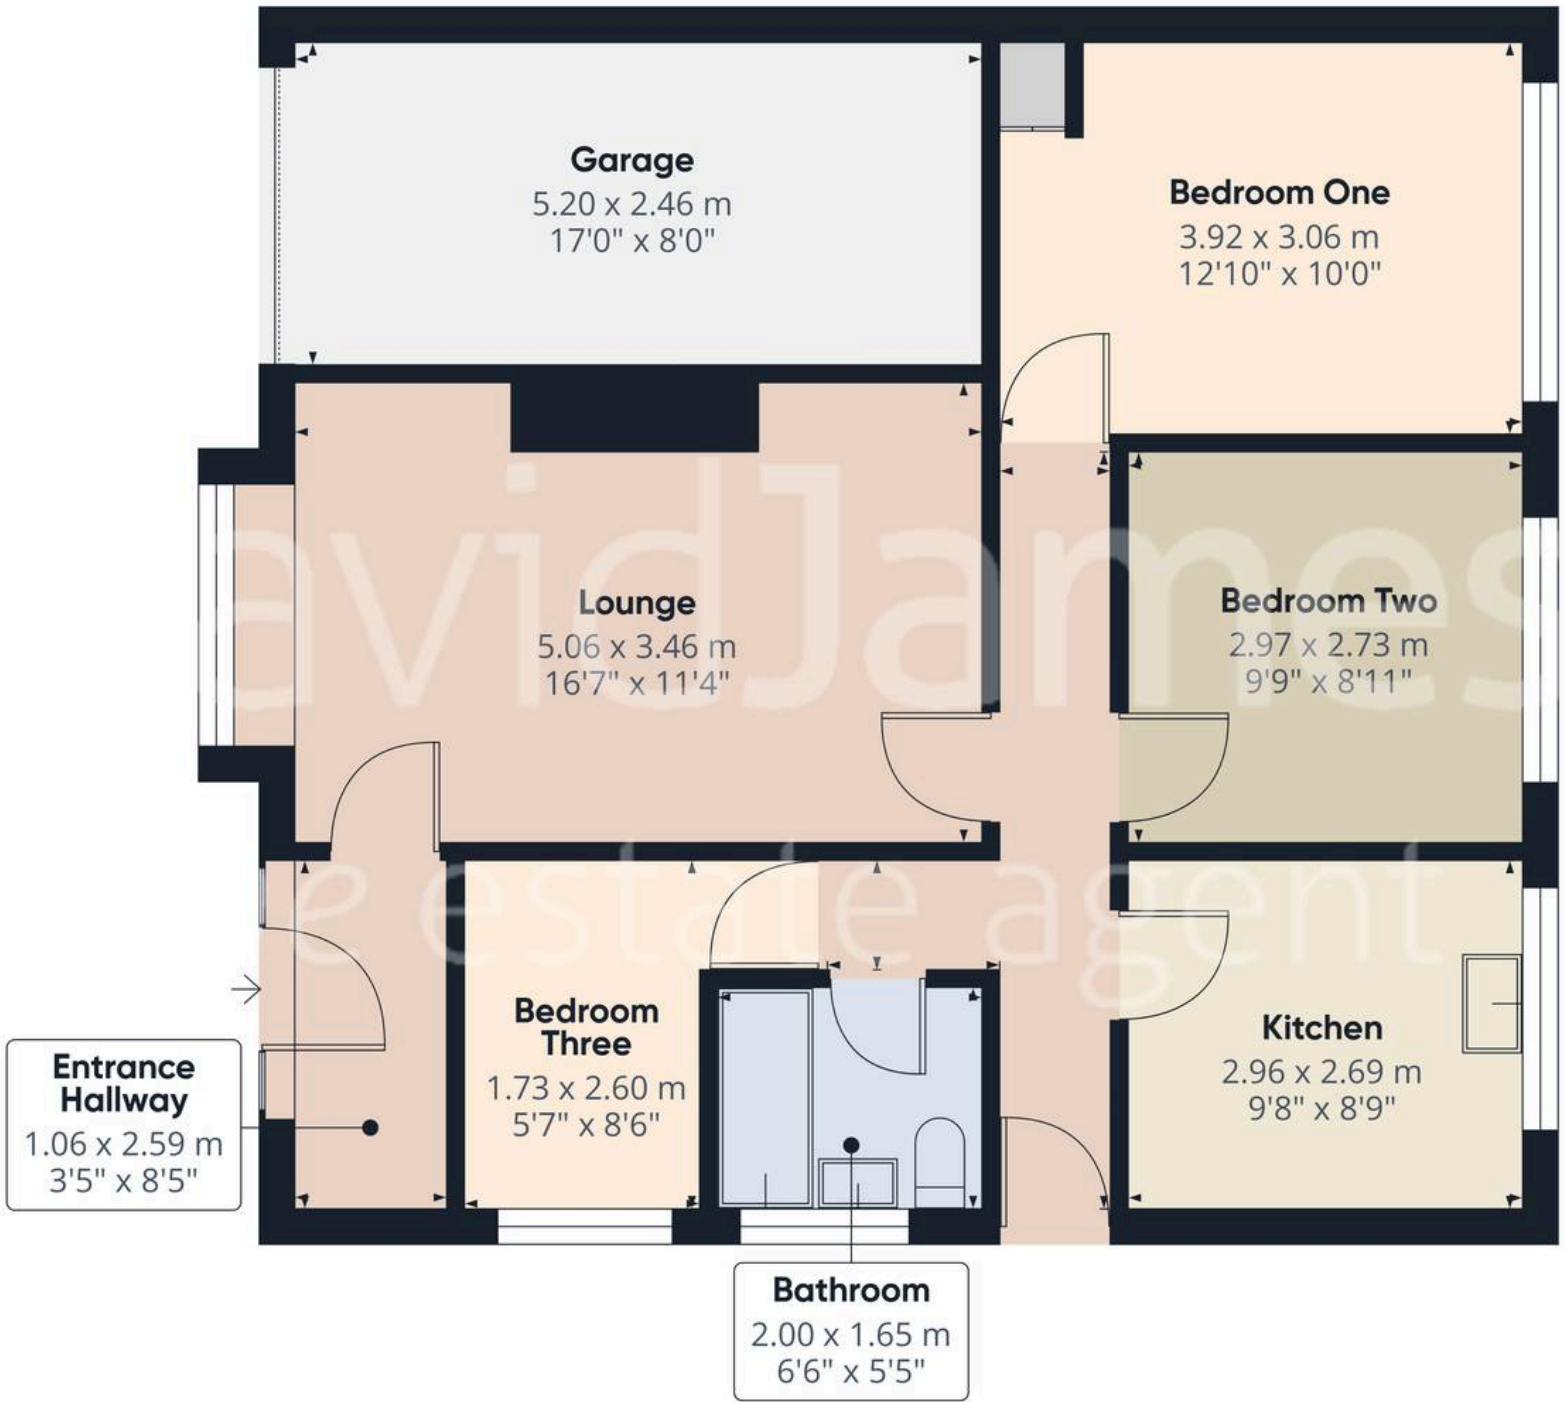

Approximate total area<sup>(1)</sup>

76.6 m<sup>2</sup>  
824 ft<sup>2</sup>

(1) Excluding balconies and terraces

Calculations reference the RICS IPMS 3C standard. Measurements are approximate and not to scale. This floor plan is intended for illustration only.



## David James Estate Agents

98-100 Front Street, Arnold - NG5 7EJ

0115 955 5550 • [arnold@david-james.com](mailto:arnold@david-james.com) • [www.david-james.com](http://www.david-james.com)

These particulars are produced in good faith and are set out as a general guide only. Measurements are approximate and floor plans are for illustrative purposes only. Services have not been tested. We have established professional relationships with third-party suppliers for the provision of services to Clients, details of which can be found on the property listing page on our website.