



102 Sand Aire House Stramongate, Kendal

Kendal

Guide Price £125,000

102 Sand Aire House Stramongate

Kendal, Kendal




This exceptional one-bedroom apartment presents a rare opportunity to enjoy contemporary riverside living. The property boasts a bright and spacious open plan kitchen and living area that creates a welcoming atmosphere ideal for both relaxing and entertaining. Expansive windows throughout flood the interior with abundant natural light, while the neutral decor offers an adaptable canvas for personalisation. The main reception space features large glass doors that provide direct access to a balcony, seamlessly connecting the indoors with the scenic outdoors and offering tranquil views of the picturesque riverside.

The generously sized double bedroom continues the theme of natural light and modern comfort, featuring large windows plus a convenient en-suite. The property's stylish main bathroom is a standout, showcasing a clean, modern aesthetic with a spacious built-in tub.

Residents of this modern riverside apartment benefit from a parking space, ensuring convenience for both owners and visitors. The apartment's balcony not only enhances the indoor-outdoor living experience but also provides a serene spot to enjoy morning coffee or unwind in the evening while taking in river views.






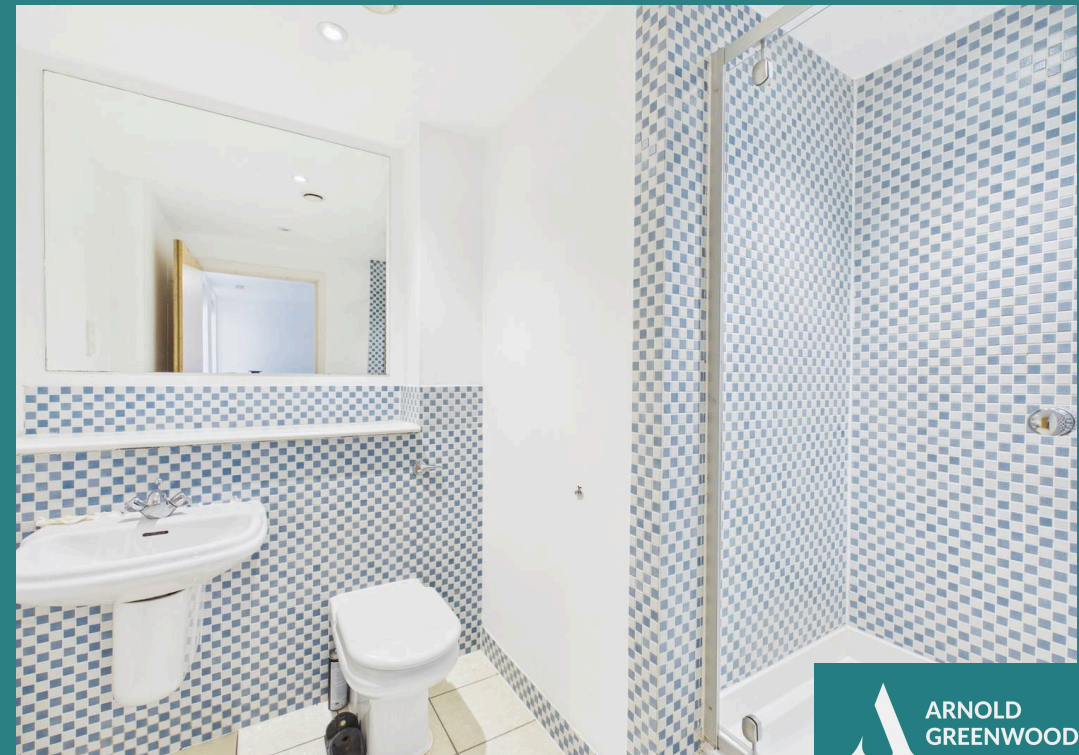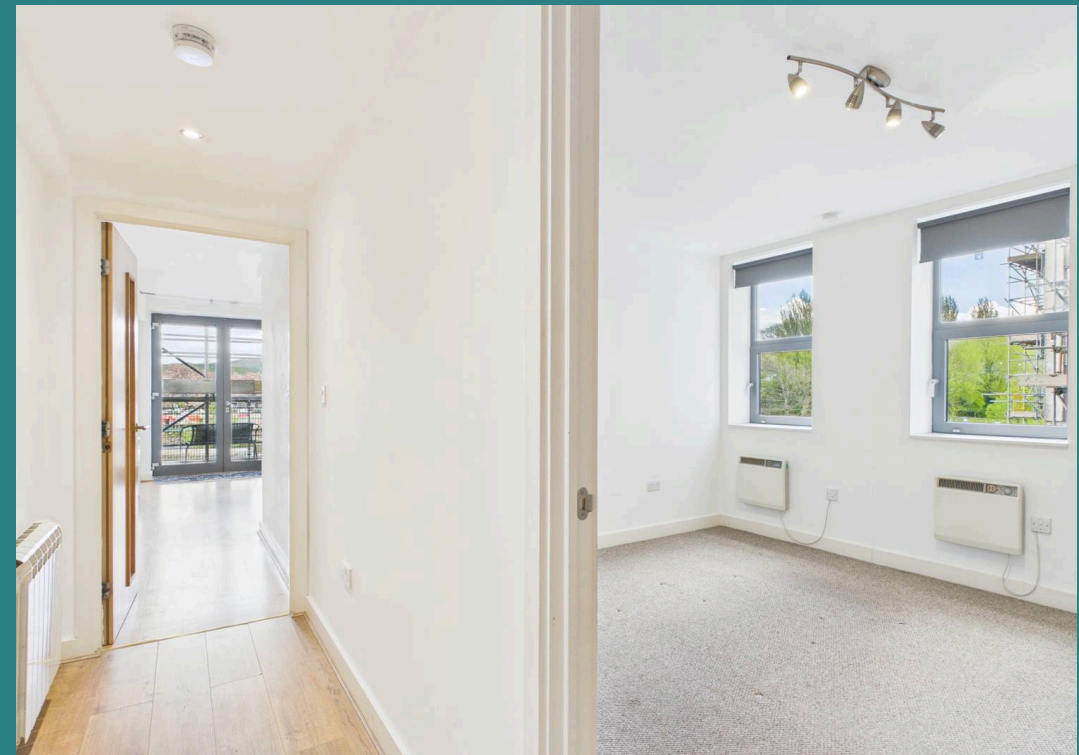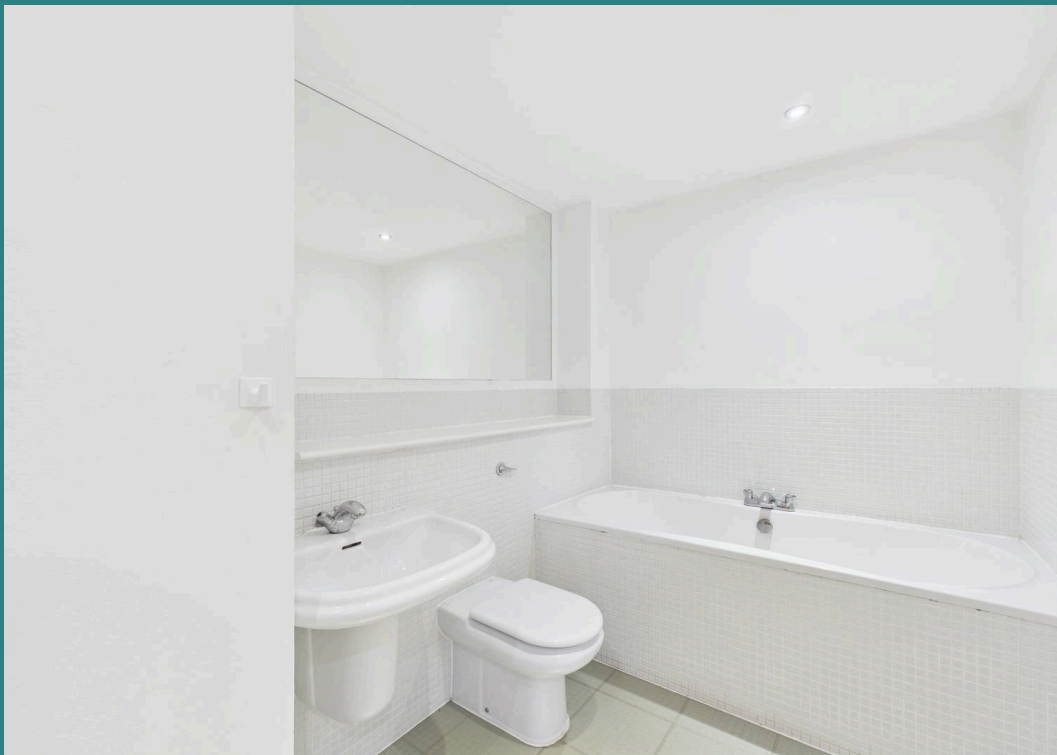

ALLOCATED PARKING

1 Parking Space



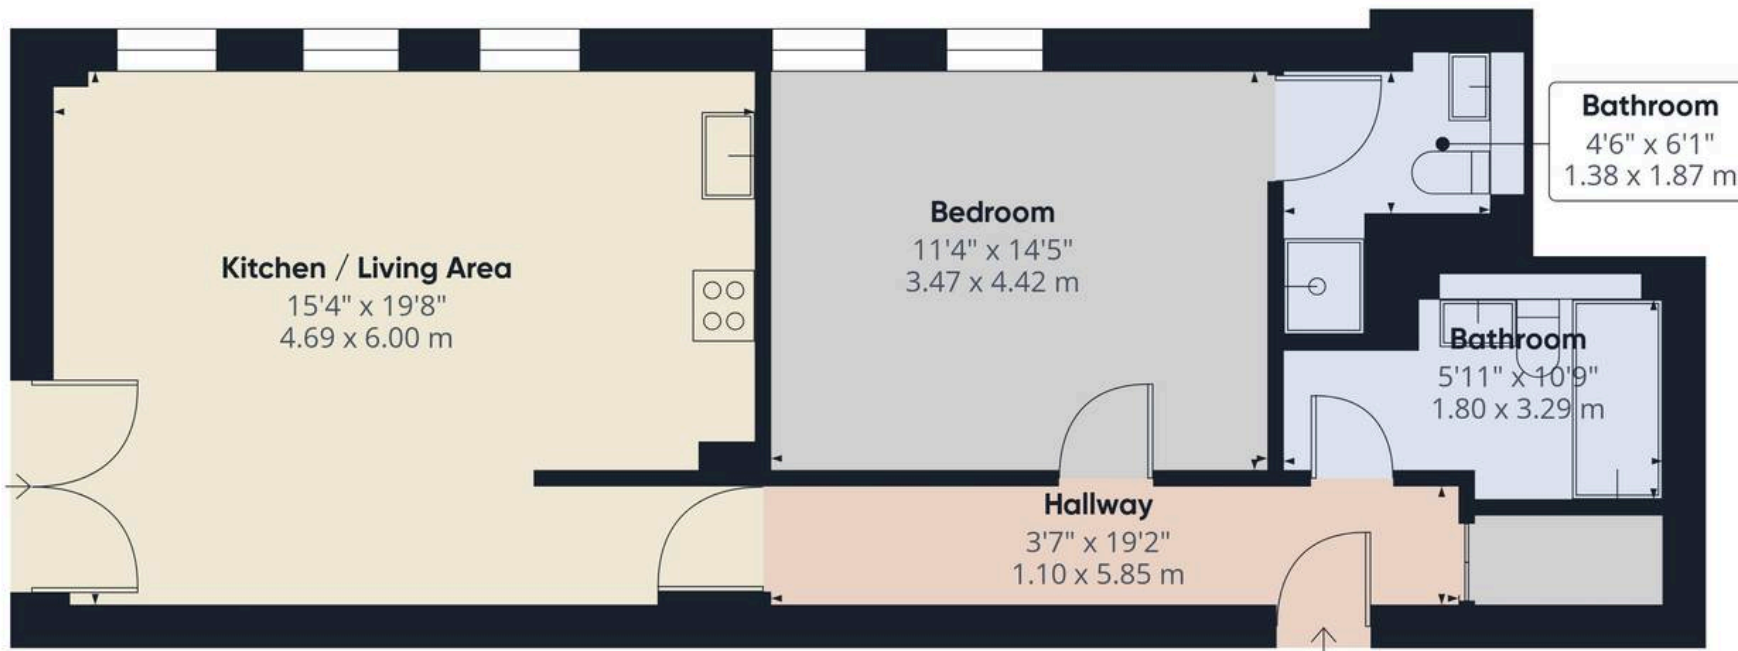

Approximate total area⁽¹⁾

670 ft²
62.3 m²

(1) Excluding balconies and terraces

Calculations reference the RICS IPMS 3C standard. Measurements are approximate and not to scale. This floor plan is intended for illustration





Arnold Greenwood Estate Agents

Arnold Greenwood Solicitors, 8-10 Highgate - LA9 4SX

01539733383

kendal@arnoldgreenwood.co.uk

www.arnoldgreenwoodestateagency.co.uk/

Whilst every care has been taken in the preparation of these sales particulars, they are for guidance purposes only and no guarantee can be given as to the working condition of the various services and appliances. Measurements have been taken as accurately as possible but slight discrepancies may inadvertently occur. The agents have not tested appliances or central heating services. Interested applicants are advised to make their own enquiries and investigation before finalising their offer purchase. Money Laundering In the event of prospective purchasers making an offer on a property, in relation to the Money Laundering Regulations photographic ID and Utility bill showing your address will be required. Please contact the office for their information.

