



23 Shottermill Park Hindhead Road, Haslemere - GU27 1RT

Guide Price £325,000 - (Share Of Freehold)



A beautifully styled and immaculately maintained ground floor apartment in this sought-after, award-winning gated development.

- Award Winning Gated Development
- Large Well Presented Ground Floor Apartment
- Well Equipped Kitchen
- Two Double Bedrooms
- Main Bedroom With En-suite
- Lift To All Floors
- Two Parking Spaces
- Communal Garden & Grounds
- Further Visitor Parking

23 Shottermill Park is a superbly presented two-bedroom apartment offering generous and well-balanced accommodation, quietly positioned within this exclusive and highly regarded private development. The interior has been thoughtfully styled throughout and features a spacious sitting/dining room, a well-appointed modern kitchen, a principal bedroom with en-suite bathroom, a second double bedroom, and a separate shower room.

Set along a private road and surrounded by established wooded grounds adjoining Holy Cross Hospital, Shottermill Park offers residents a peaceful and secure environment. The beautifully maintained communal gardens are mainly laid to lawn and feature a striking central fountain at the head of the driveway—an impressive welcome to this tranquil setting.

No. 23 Shottermill Park has two allocated parking spaces and there are further visitors spaces for guests. Car charging points are available.

Lease Information:

Lease Term : Start Date 27 January 2004

Term: 999 years from 24 June 1999

Current service charge approximately £3,000 per annum // Ground Rent: N/A

Utilities & Services:

Broadband and Mobile services: Visit checker.ofcom.org.uk

Mains: gas, electric, water and drainage. (as advised by our vendor)

Council Tax: Waverley Borough Council Tax Band E (£3,151.85)

EPC Rating: C

Directions:

SATNAV: GU27 1RT


What3Words /// workloads.smirking.spreads

Location:

Shottermill Park is conveniently located 0.7 miles from the shops in Wey Hill including Tescos and a M&S Food Hall and close to the well regarded Shottermill Primary and Junior School. Haslemere town centre is approximately 1.8 miles away and offers a comprehensive range of independent shops and boutiques, restaurants and coffee houses. There are good road links to London and the south coast. The mainline station is approximately 1.2 miles away and offers a fast train service to London Waterloo in around 49 minutes. There are excellent schools for all ages and leisure facilities including The Haslemere Leisure Centre. The surrounding area has some stunning countryside, much of which is in the ownership of the National Trust and offers excellent walking and riding opportunities.





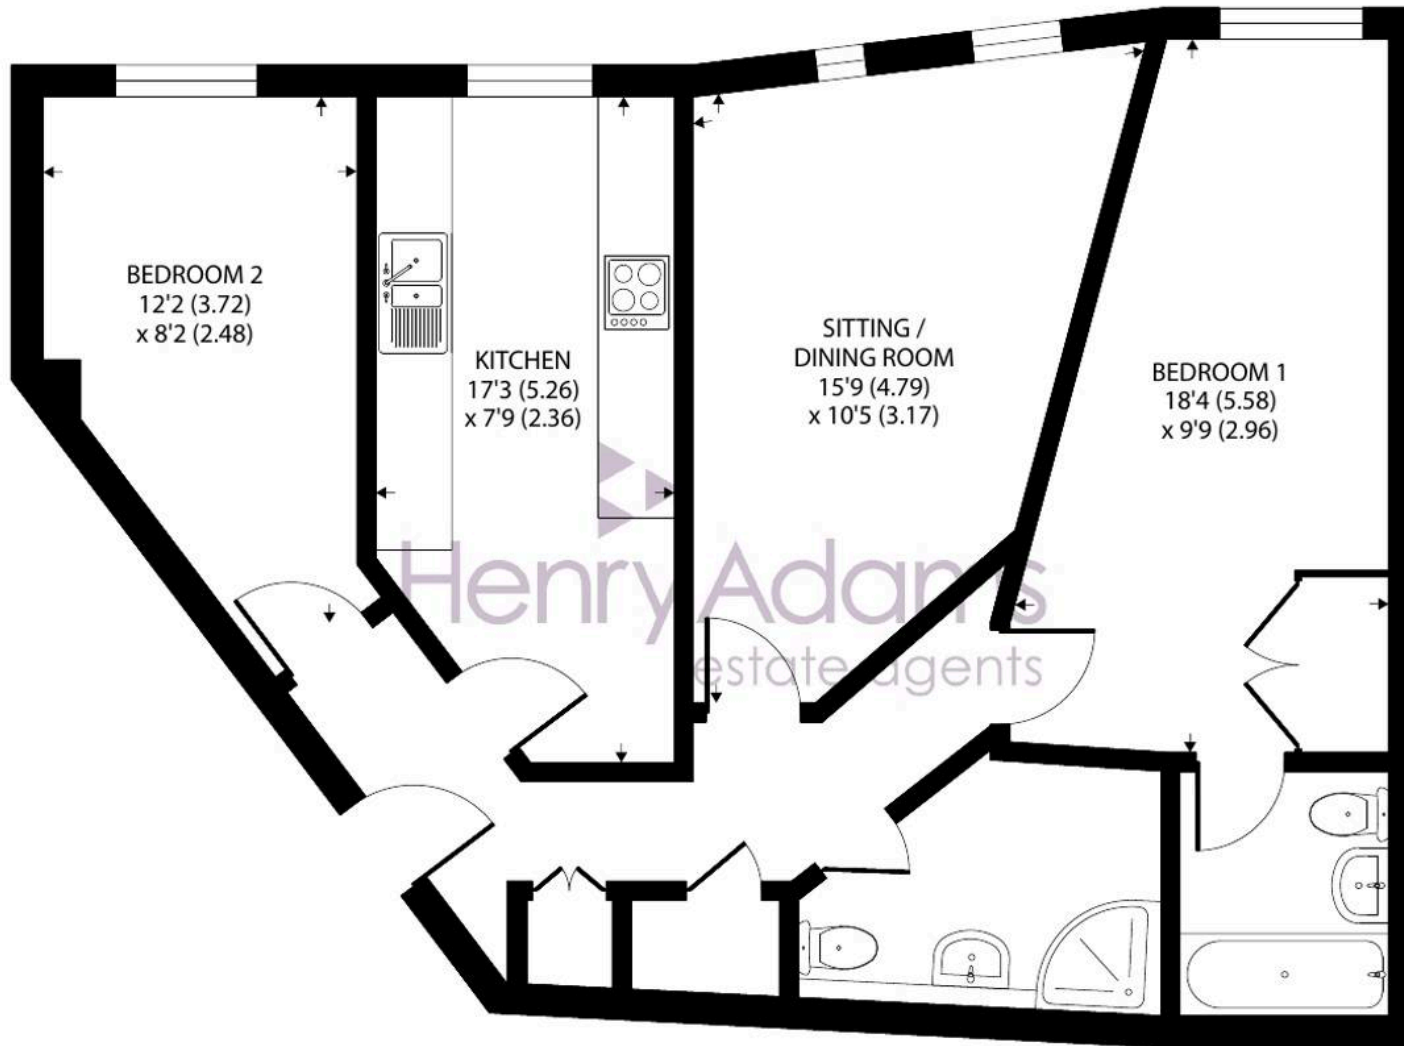

GROUND FLOOR

23 Shottermill Park

Approximate Area = 736 sq ft / 68.3 sq m

For identification only - Not to scale



Floor plan produced in accordance with RICS Property Measurement 2nd Edition,
Incorporating International Property Measurement Standards (IPMS2 Residential). © n1checom 2025.
Produced for Henry Adams. REF: 1287982





Henry Adams - Haslemere

Henry Adams LLP, Georgian Court, High Street, Haslemere - GU27 2LA

01428 644002 • haslemere@henryadams.co.uk • www.henryadams.co.uk/

Agents Note - Our particulars are for guidance only and are intended to give a fair overall summary of the property. They do not form part of any contract or offer, and should not be relied upon as a statement or representation of fact. Measurements, areas and distances are approximate only. Photographs may include lifestyle shots and pictures of local views. No undertaking is given as to the structural condition of the property, or any necessary consents or the operating ability or efficiency of any