



17 Ashcourt Gardens, Sutton-In-Ashfield - NG17 4HD

Guide Price £215,000





17 Ashcourt Gardens

Sutton-In-Ashfield

NO CHAIN! Beautifully presented 3 bed semi-detached modern home in a desirable cul-de-sac! Bright lounge, dining kitchen and conservatory plus a stylish shower room, landscaped garden and driveway!

Council Tax band: B

Tenure: Freehold


EPC Energy Efficiency Rating:

EPC Environmental Impact Rating:


- Beautifully presented semi-detached family home with no upward chain
- Corner plot position in a desirable cul-de-sac location with amenities, schools and transport links nearby
- Initial entrance hall with cloakroom/WC and Hive smart thermostat
- Good-sized lounge with a feature electric fire and provision for wall-mounted TV
- Superb dining kitchen with integrated cooking appliances
- Versatile conservatory with French doors to the rear garden
- Three first floor bedrooms
- Contemporary shower room with feature lighting and an accessible walk-in shower enclosure
- Southerly-facing landscaped garden with mature planting, lawn and feature patio seating space
- Tandem driveway to the rear provides multi-vehicle parking





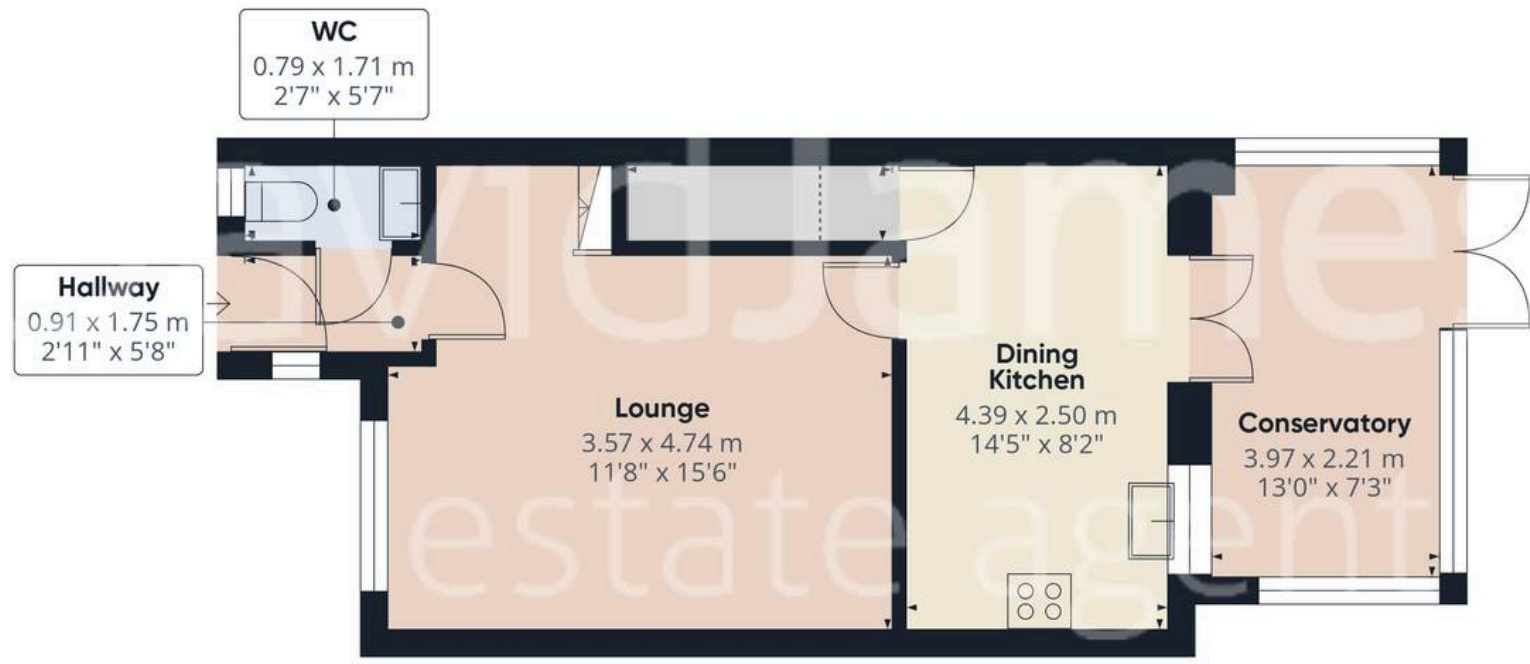

Floor 0

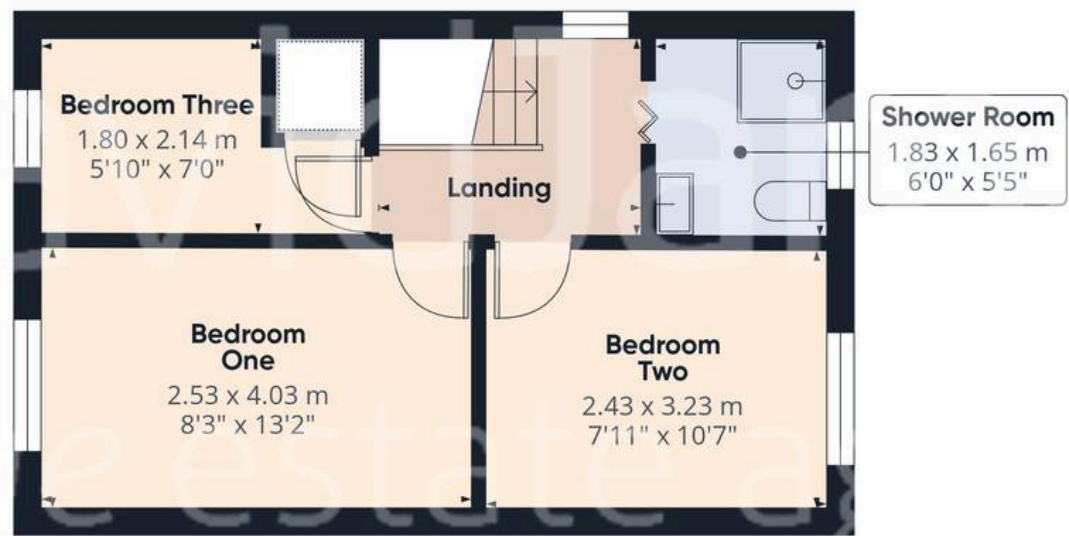

Floor 1



Approximate total area⁽¹⁾
72.2 m²
776 ft²

Reduced headroom
1.3 m²
14 ft²

(1) Excluding balconies and terraces

Reduced headroom
----- Below 1.5 m/5 ft

Calculations reference the RICS IPMS 3C standard. Measurements are approximate and not to scale. This floor plan is intended for illustration only.

GIRAFFE360



David James Estate Agents

43 Forest Street, Sutton-in-Ashfield - NG17 1DA

01623 554084 • sutton@david-james.com • www.david-james.com

These particulars are produced in good faith and are set out as a general guide only. Measurements are approximate and floor plans are for illustrative purposes only. Services have not been tested. We have established professional relationships with third-party suppliers for the provision of services to Clients, details of which can be found on the property listing page on our website.