




77 St. John's Drive, London
£375,000



BHODAY



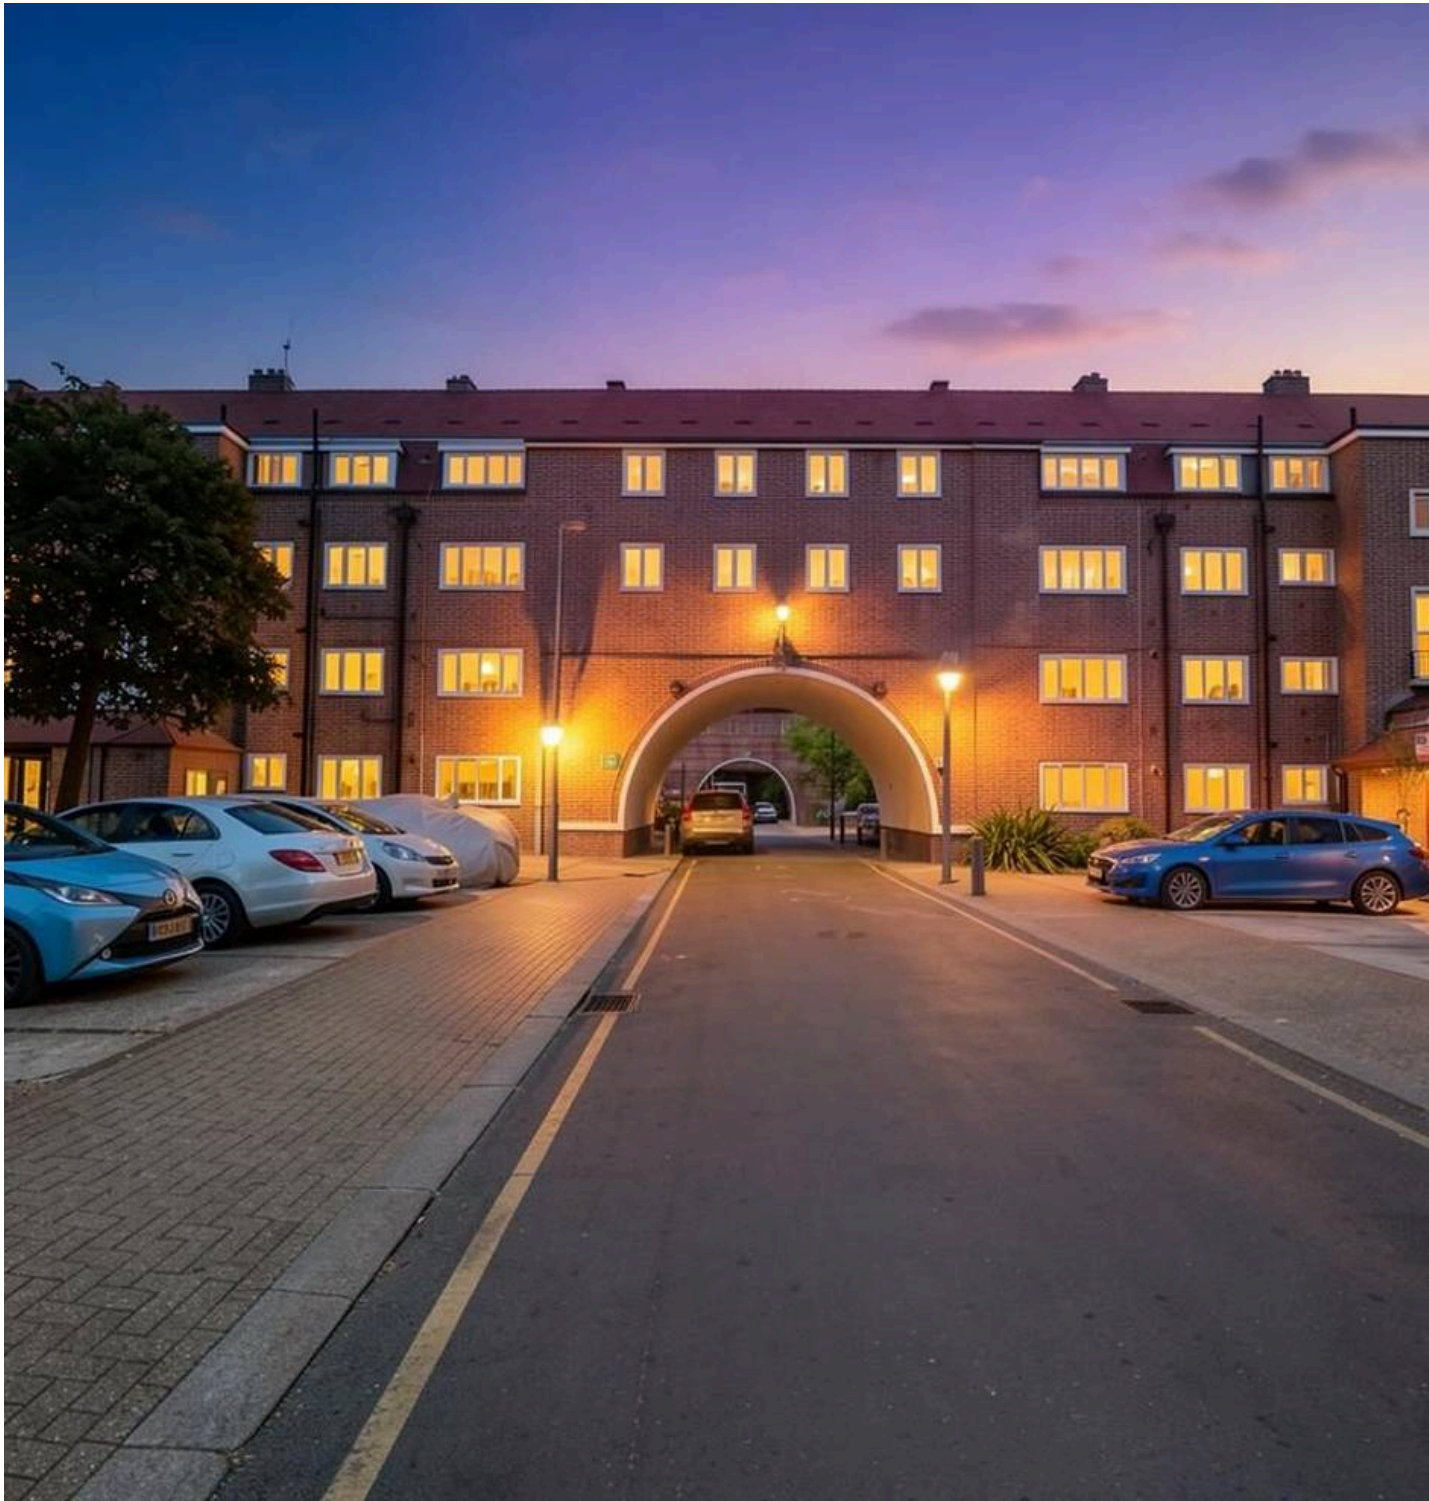

77 St. John's Drive

London

A captivating three-bedroom flat presenting an exceptional opportunity to own a chain-free home in the heart of Earlsfield. Boasting a generous internal area measuring 764 sq.ft. Council Tax band: B

Tenure: Leasehold

EPC Energy Efficiency Rating: C


EPC Environmental Impact Rating: C

- Purpose built
- Three double bedrooms
- Chain free
- Excellent location
- Communal gardens
- Second floor flat

St. John's Drive, London, SW18

Approximate Area = 753 sq ft / 69.9 sq m

For identification only - Not to scale

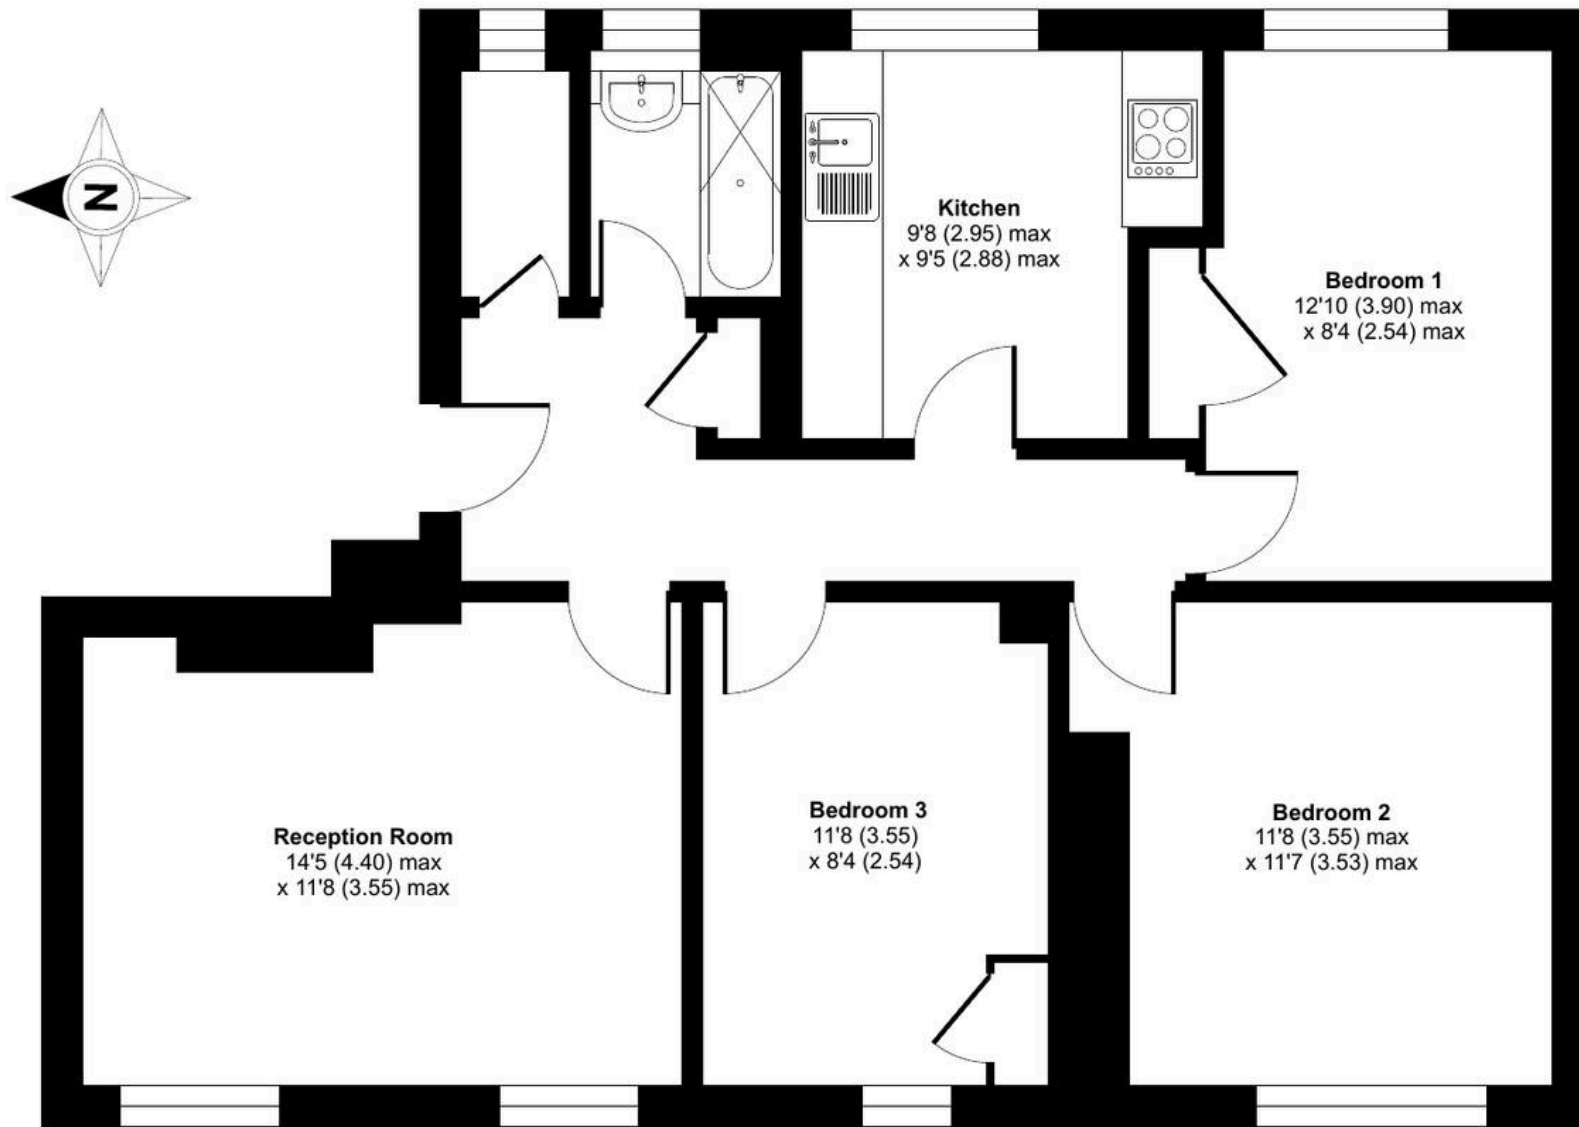

SECOND FLOOR



Floor plan produced in accordance with RICS Property Measurement 2nd Edition, Incorporating International Property Measurement Standards (IPMS2 Residential). © nichecom 2026. Produced for Mr & Mrs Bhoday Bespoke Estate Agent. REF: 1441336



Bhoday Estates

26 Crescent Way, London - SW16 3AJ

020 3780 1111

hello@bhoday.co.uk

bhoday.co.uk/

