



Flat B, 42 Queens Row, London
£2,250 PCM



BHODAY



Flat B

42 Queens Row, London

Beautifully refurbished two bedroom flat in a period block with modern kitchen, stylish shower room, communal patio, and excellent transport links near Burgess Park. Bright, spacious, and well located. Council Tax band: C

Tenure: Leasehold

EPC Energy Efficiency Rating: C

EPC Environmental Impact Rating: D

- Two double bedrooms
- Recently refurbished
- Suitable for two sharers or a couple
- Forming part of a period purpose built block
- Communal patio
- Close to Burgess park
- Internal area 754sq ft
- Stunning showerroom
- Chevron patterned wood floors
- Stylish fully fitted kitchen






Queens Row, London, SE17

Approximate Area = 754 sq ft / 70 sq m

For identification only - Not to scale

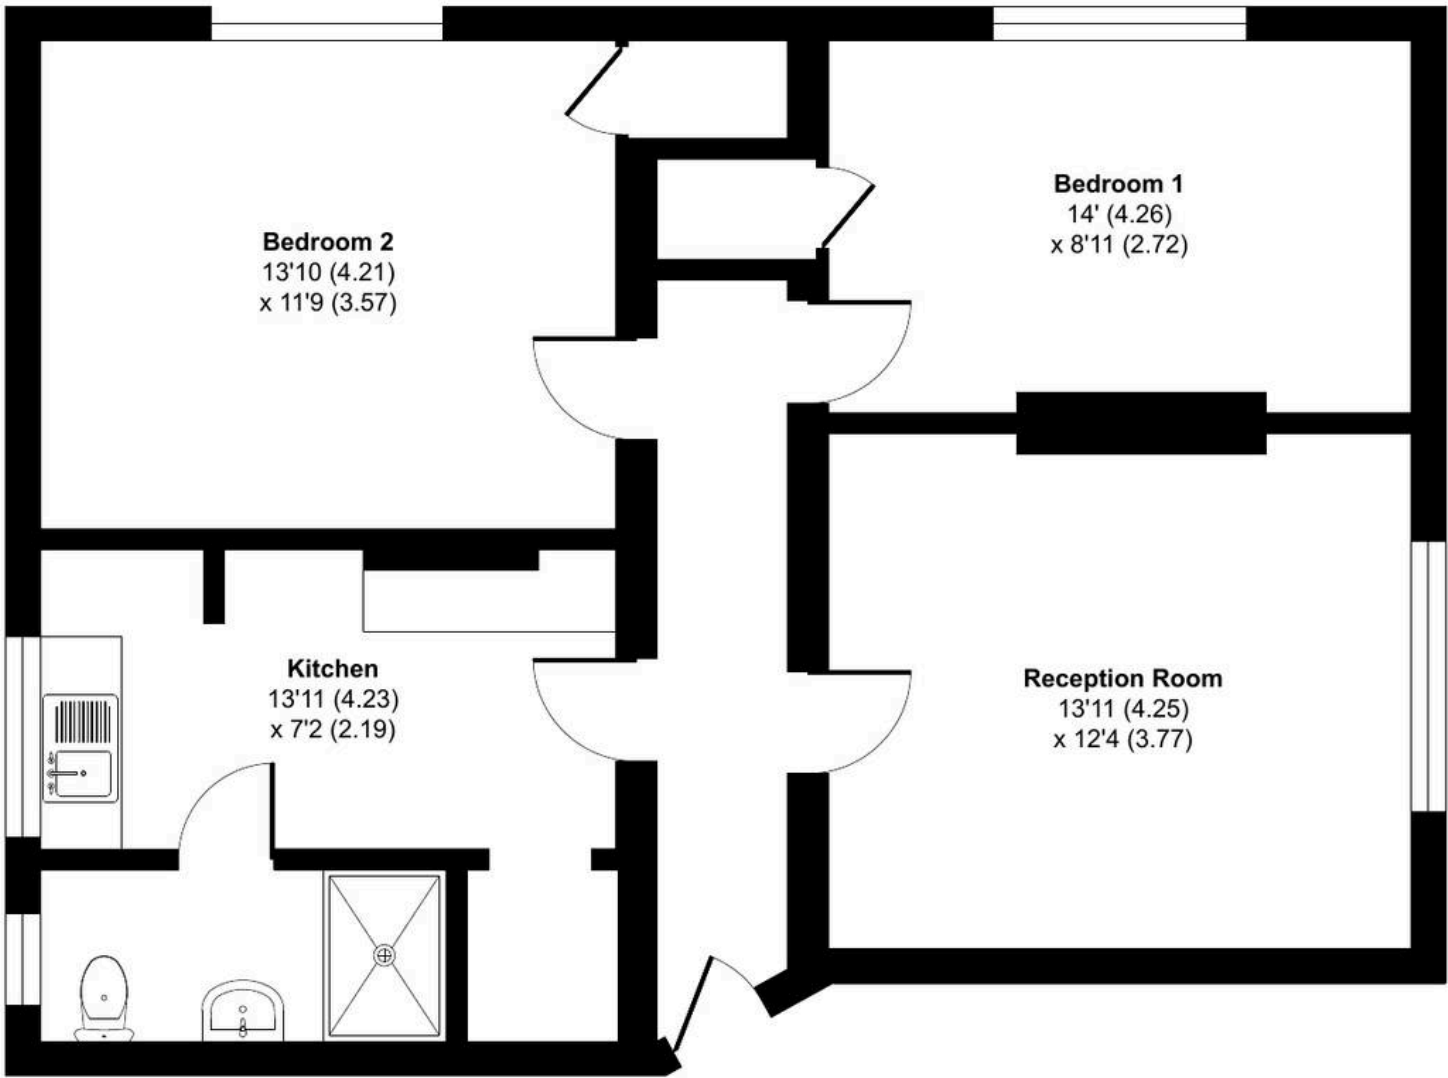

GROUND FLOOR





Bhoday Estates

26 Crescent Way, London – SW16 3AJ

020 3780 1111 • hello@bhoday.co.uk • bhoday.co.uk/

