



Flat 22, Oval Mansions Kennington Oval, London
£595,000



BHODAY





Flat 22

Oval Mansions Kennington Oval, London

Stylish 2-bed apartment in Oval with open-plan living, modern kitchen, communal roof terrace overlooking Oval Cricket Ground, excellent location, and great transport links.

Council Tax band: D

Tenure: Leasehold

EPC Energy Efficiency Rating: C

EPC Environmental Impact Rating: C


- Two double bedrooms
- Communal roof terrace with views over Oval Cricket ground
- Recently refurbished
- Stylish shower room
- Elegant open plan kitchen and reception room
- Second floor
- Close to three tube stations
- Ideal for cricket fans



Oval Mansions, Kennington Oval, London, SE11

Approximate Area = 651 sq ft / 60.5 sq m

For identification only - Not to scale

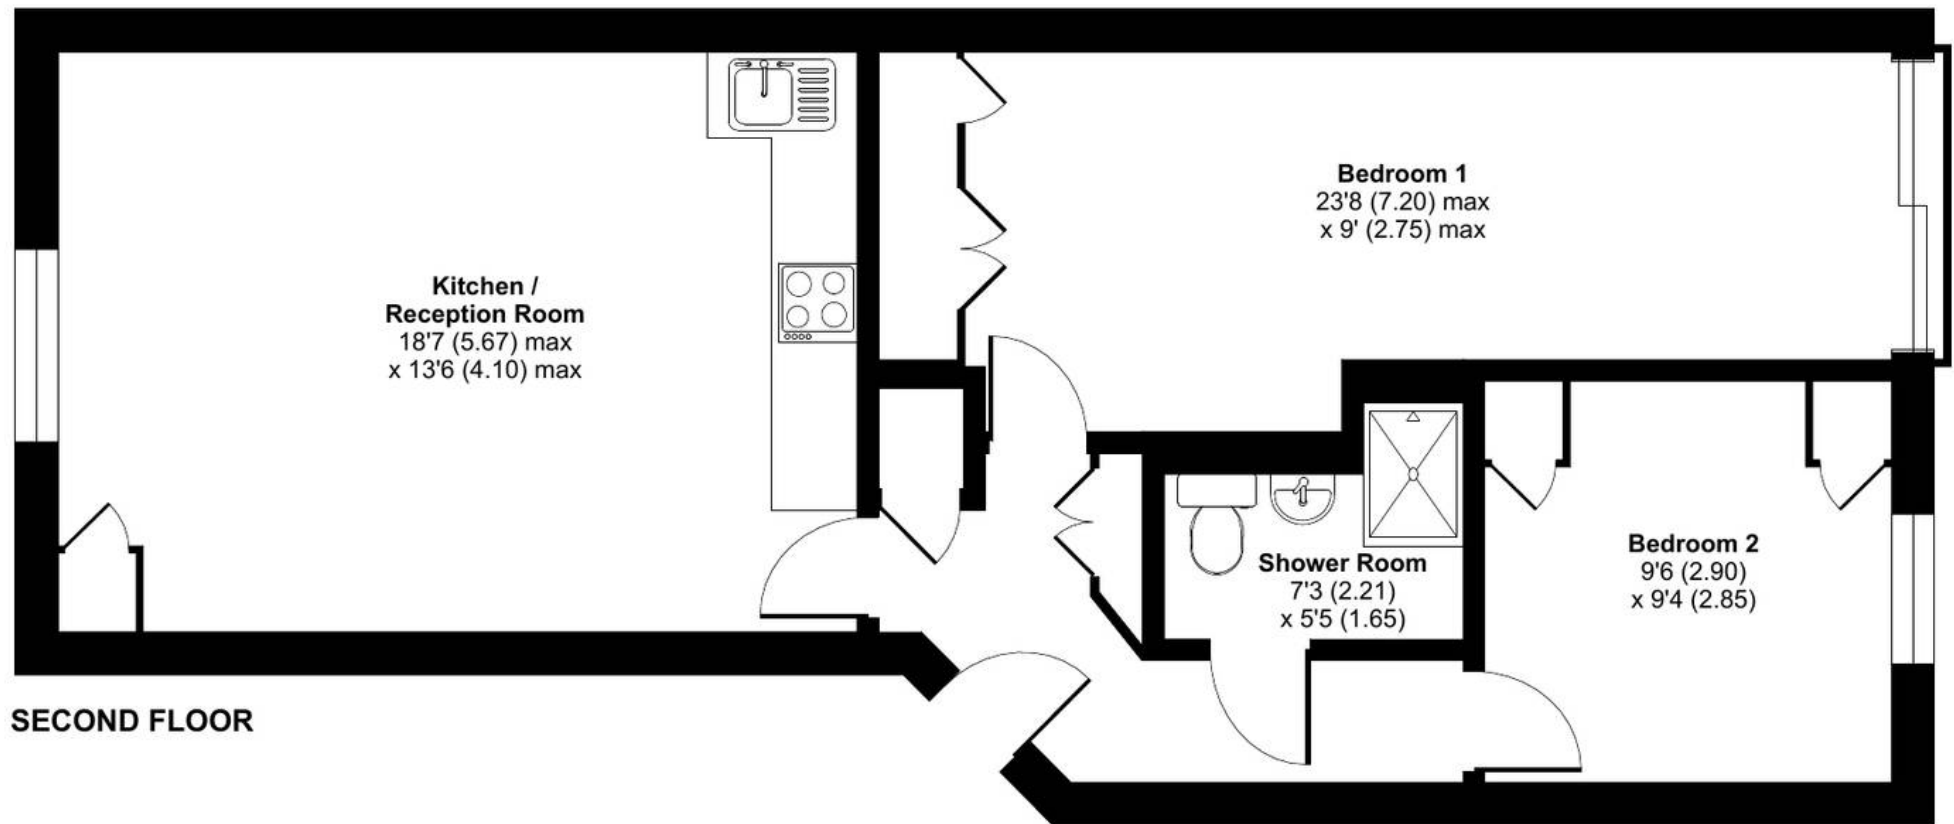



Bhoday Estates

26 Crescent Way, London - SW16 3AJ

020 3780 1111

hello@bhoday.co.uk

bhoday.co.uk/

