



Oakridge, Beechwood Mews Halls Hole Road

Guide Price £725,000

MADDISONS
RESIDENTIAL



Location

Oakridge is situated in Beechwood, a small complex of properties just off Halls Hole Road on the highly regarded southern side of Tunbridge Wells. The property is located a short stroll from the lovely Dunorlan Park and all the recreational amenities it has to offer, including children's play area and boating lake. Hawkenbury recreational park is also only a short drive away, with its tennis courts and astroturf pitches for hockey and football. There are excellent schooling options in the area, within both the state and independent sectors, including those in the sought-after Kent Grammar system. Tunbridge Wells has a diverse range of restaurants, shops and sporting facilities and the impressive, award-winning Bluewater Shopping Centre is only 45 minutes' drive. If you want to escape to the coast, then the lovely seaside towns can be reached by train or car in under an hour.





GARDEN

A private and well-maintained garden with lawn and planters and space for dining

DOUBLE GARAGE

2 Parking Spaces

DRIVEWAY

3 Parking Spaces





Halls Hole Road, Tunbridge Wells, TN2

Approximate Area = 1193 sq ft / 110.8 sq m

Outbuilding = 257 sq ft / 23.9 sq m

Total = 1450 sq ft / 134.7 sq m

For identification only - Not to scale

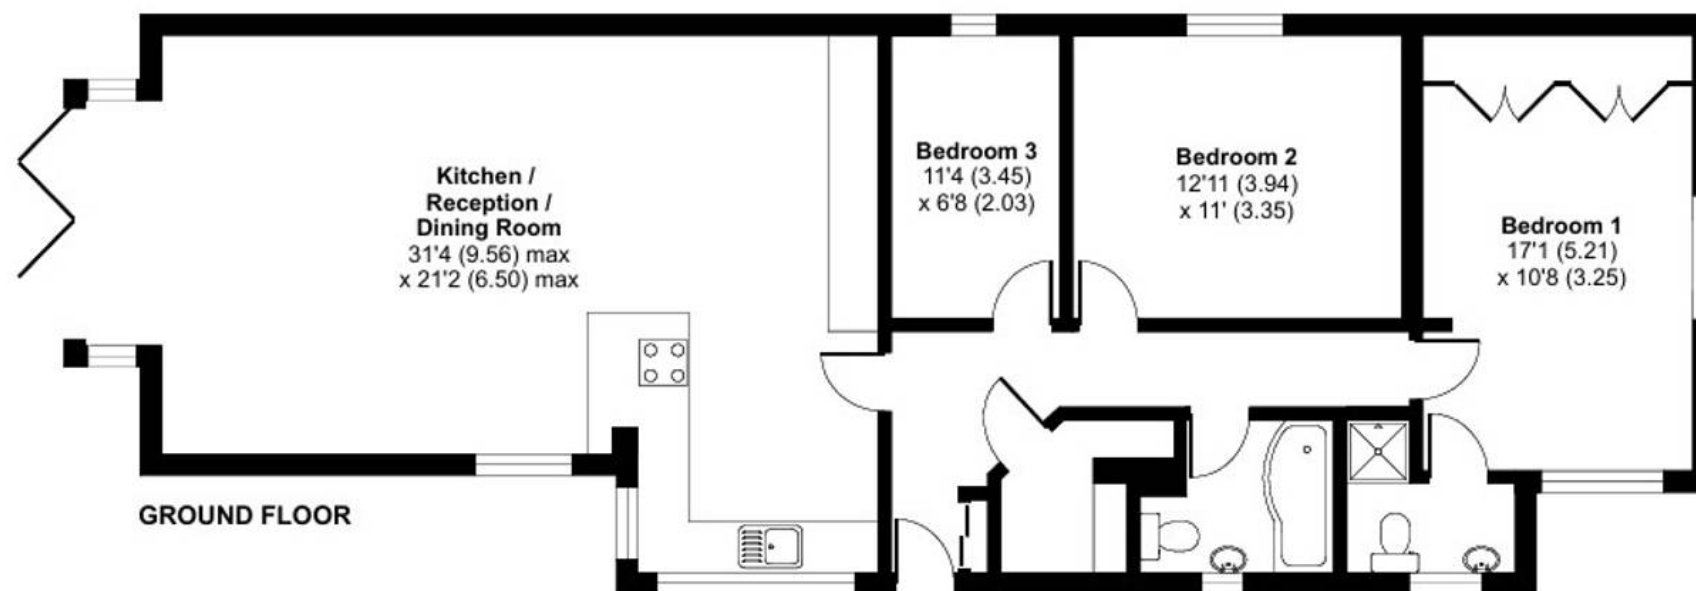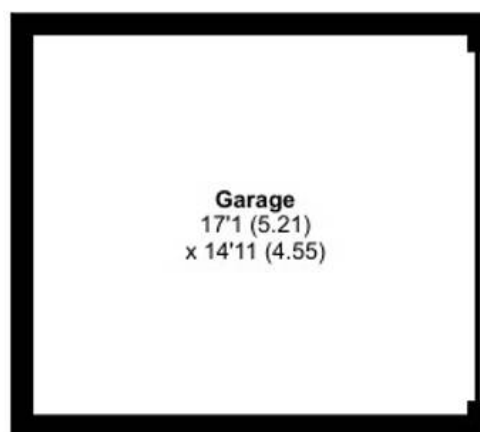



Maddisons Residential

18 The Pantiles, Tunbridge Wells - TN2 5TN

01892 514 100 • hello@maddisonsresidential.co.uk • www.maddisonsresidential.co.uk/



MADDISONS
RESIDENTIAL