




37 Lauriston Drive, Nottingham – NG6 0DR

Guide Price £180,000

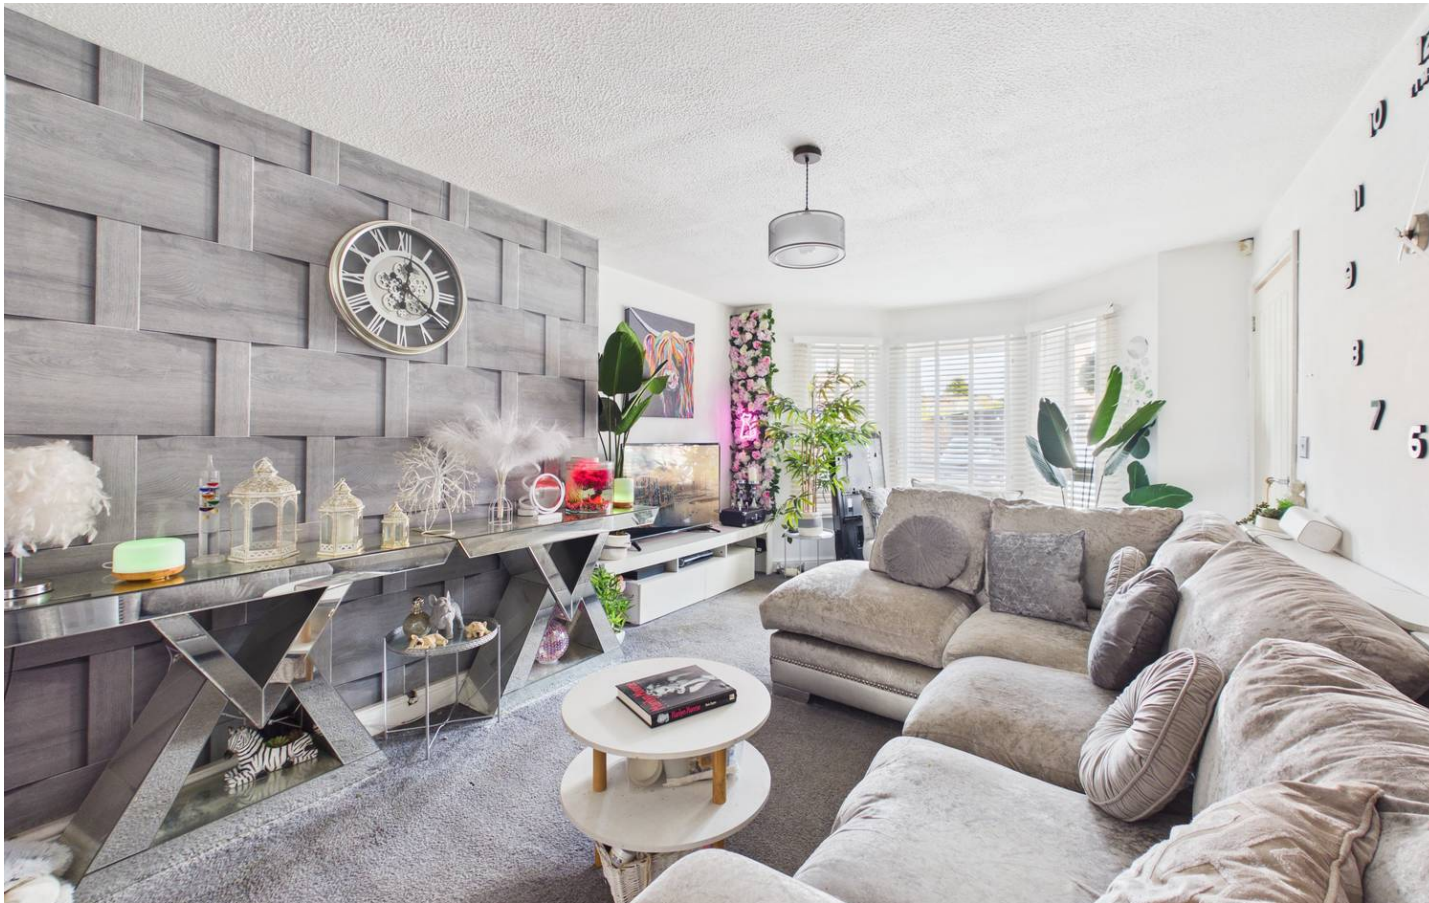

37 Lauriston Drive

Nottingham

GUIDE PRICE £180,000-£200,000 Semi-detached home close to local amenities and excellent transport links! 3 beds, lounge, dining kitchen and a four-piece bathroom alongside a southerly-facing garden!

Council Tax band: B


Tenure: Freehold


EPC Energy Efficiency Rating: B

EPC Environmental Impact Rating:


- Semi-detached home on a no-through road
- Ideal opportunity for families, first-time buyers or city-commuters
- Excellent transport links including nearby tram and bus services
- Good-sized and neutrally-decorated lounge with a feature large bay window
- Spacious kitchen with integrated cooking appliances and space for dining
- Three first-floor bedrooms (front double bedroom with walk-in wardrobe)
- Four-piece first floor family bathroom and an additional ground floor WC for convenience
- Worcester boiler (installed 2025) and council-owned solar panels contribute towards lower running costs
- Southerly-facing and enclosed garden offering a generous private outdoor space
- Option for off-street parking to the front



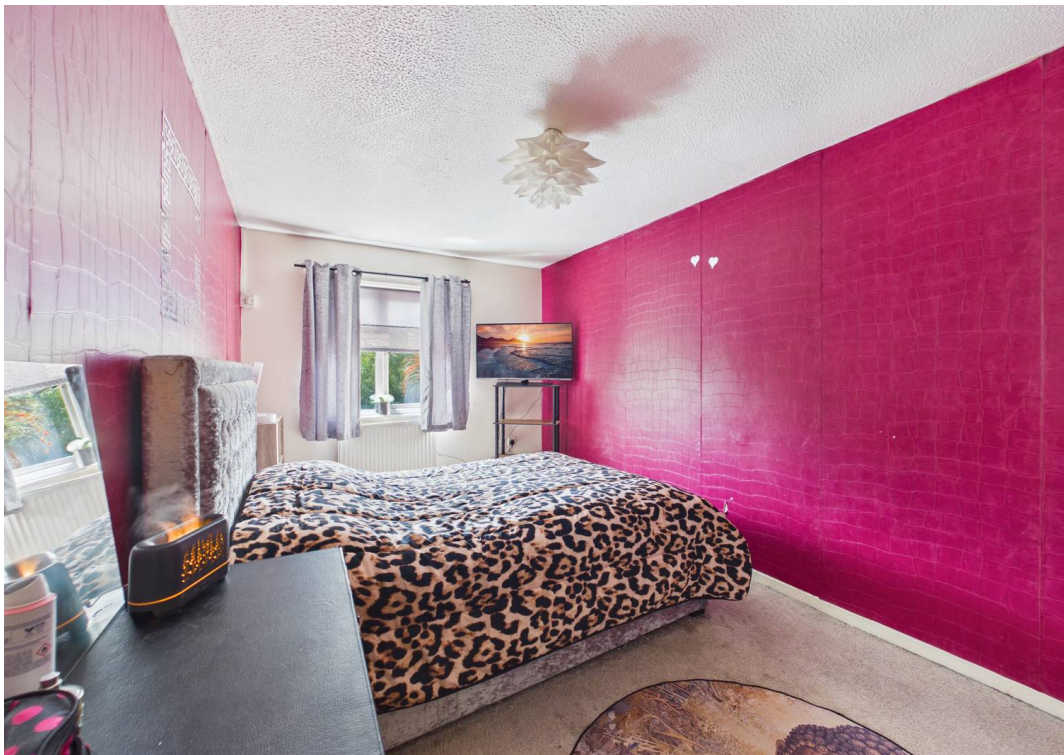

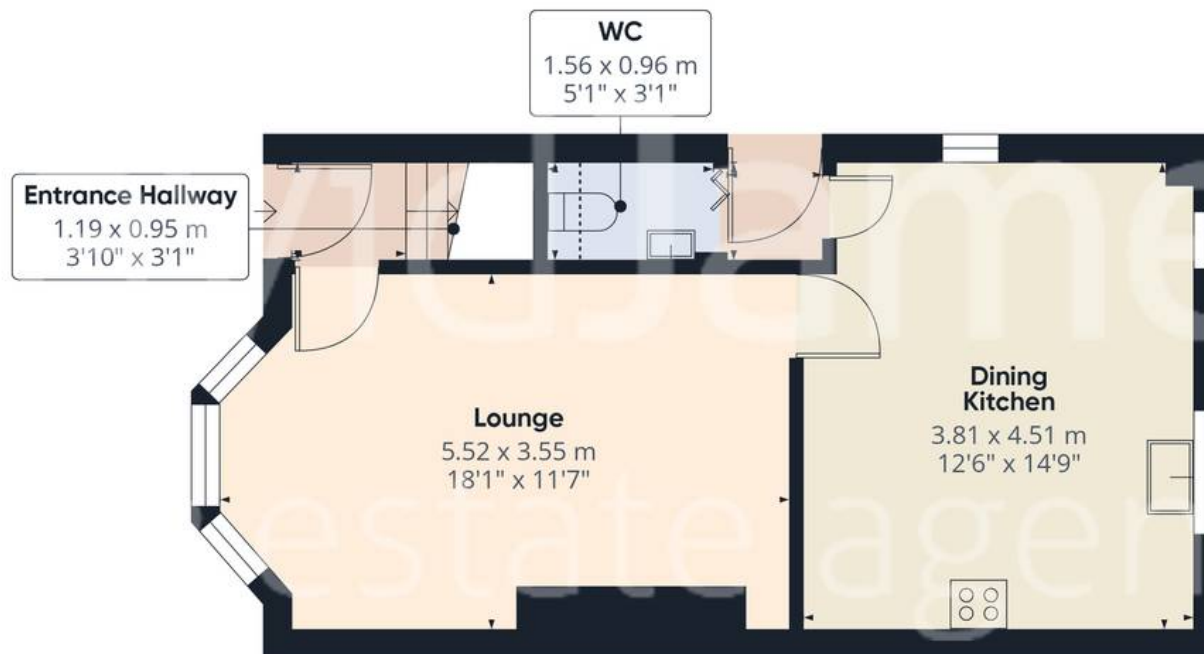

Floor 0

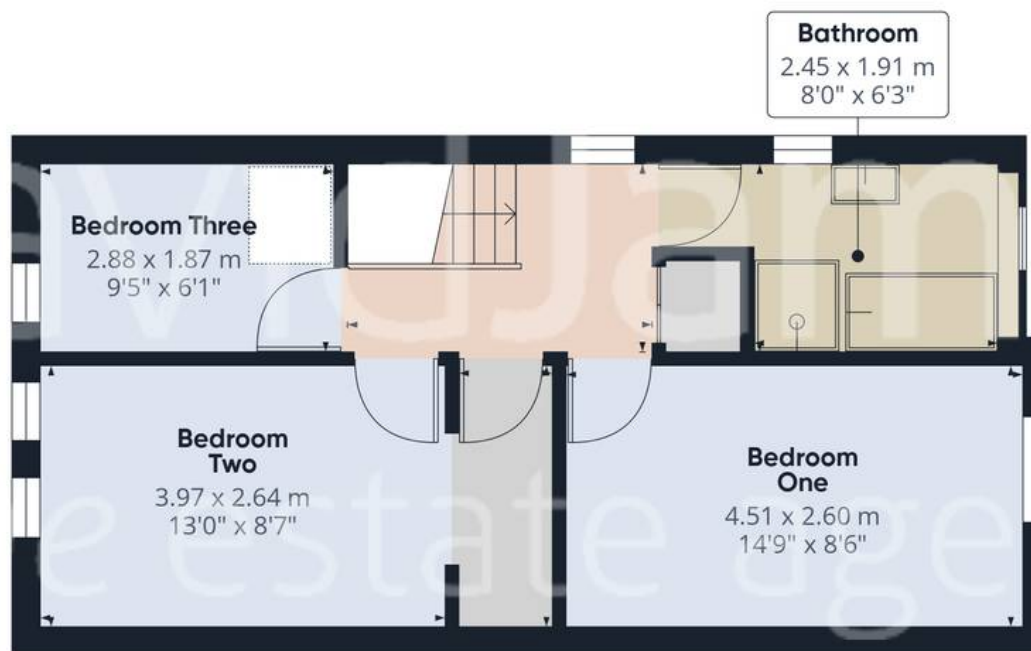

Floor 1



Approximate total area⁽¹⁾

79.4 m²

856 ft²

Reduced headroom

0.3 m²

3 ft²

(1) Excluding balconies and terraces

Reduced headroom

..... Below 1.5 m/5 ft

Calculations reference the RICS IPMS 3C standard. Measurements are approximate and not to scale. This floor plan is intended for illustration only.

GIRAFFE360



David James Estate Agents

98-100 Front Street, Arnold - NG5 7EJ

0115 955 5550 • arnold@david-james.com • www.david-james.com

These particulars are produced in good faith and are set out as a general guide only. Measurements are approximate and floor plans are for illustrative purposes only. Services have not been tested. We have established professional relationships with third-party suppliers for the provision of services to Clients, details of which can be found on the property listing page on our website.