




53 Margaret Road, Walton

£140,000 Freehold

Terraced • Spacious • 3-Bedrooms • 2-Bathrooms • Large bay window • Ample storage space • Open plan dining area • Contemporary lighting fixtures

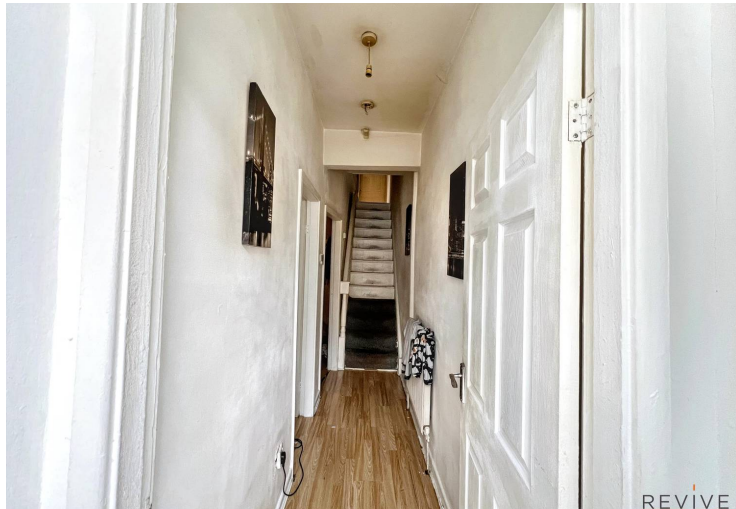

• 3 bedrooms • 2- Bathroom • Double Glazing • Close to Local Amenities •


Council Tax Band A

Council Tax band: A



Tenure: Freehold

EPC Energy Efficiency Rating: D


EPC Environmental Impact Rating:

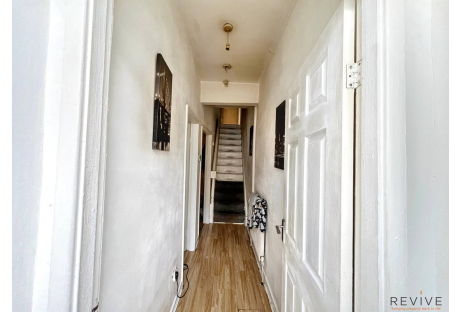


- Terraced
- Spacious
- 3-Bedrooms
- 2-Bathrooms
- Large bay window
- Ample storage space
- Open plan dining area
- Contemporary lighting fixtures

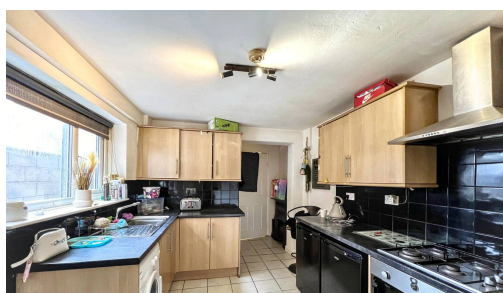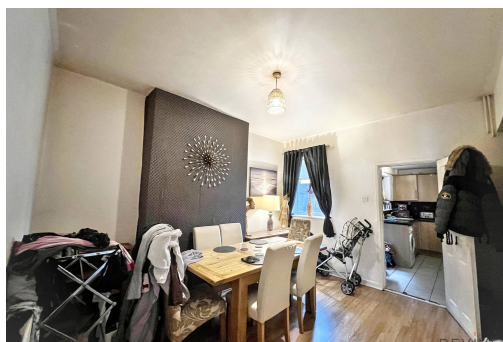

Approx Gross Internal Area
91 sq m / 977 sq ft

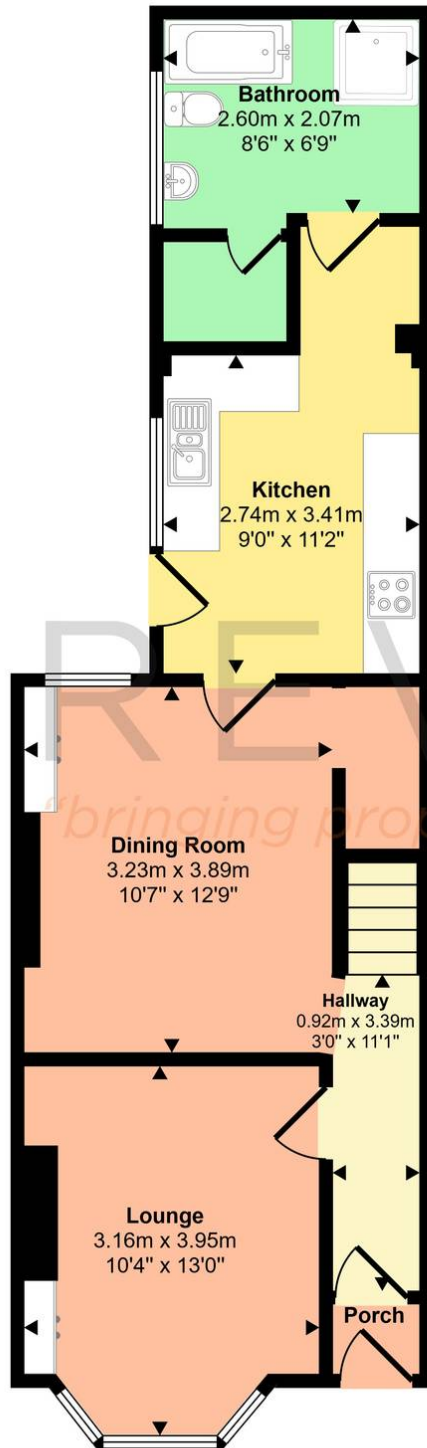

Ground Floor
Approx 50 sq m / 542 sq ft

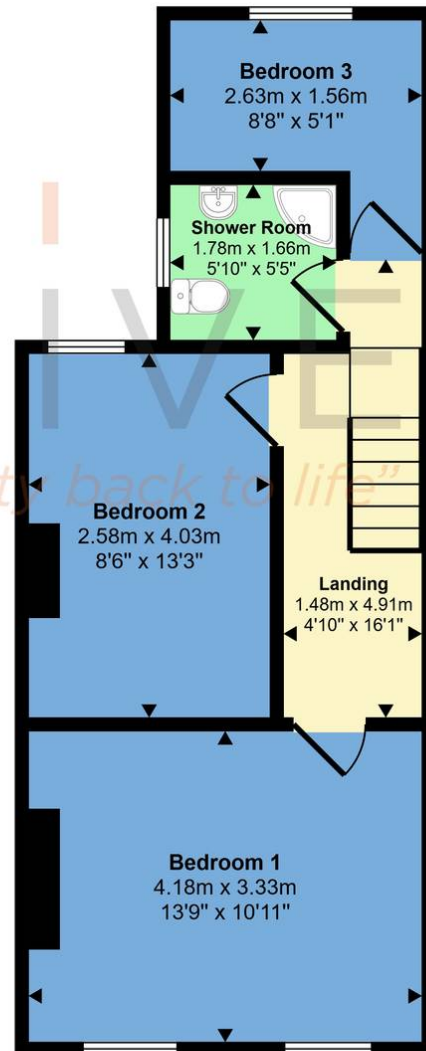

First Floor
Approx 40 sq m / 435 sq ft

This floorplan is only for illustrative purposes and is not to scale. Measurements of rooms, doors, windows, and any items are approximate and no responsibility is taken for any error, omission or mis-statement. Icons of items such as bathroom suites are representations only and may not look like the real items. Made with Made Snappy 360.

You can include any text here. The text can be modified upon generating your brochure.