

34 Bromilow Road, Skelmersdale

Skelmersdale

Offers Over **£250,000**

34 Bromilow Road

Skelmersdale

Spacious extended three-bedroom semi-detached bungalow in Skelmersdale with 936 sq. ft., generous gardens, driveway, garage, flexible living spaces and a private rear garden.

Council Tax band: B

Tenure: Freehold


EPC Energy Efficiency Rating: D

EPC Environmental Impact Rating:

- Extended three-bedroom semi-detached bungalow
- Approximately 936 sq. ft. of accommodation
- Kitchen diner with ample dining space
- Flexible third bedroom ideal as a home office or guest room
- Driveway providing off-road parking





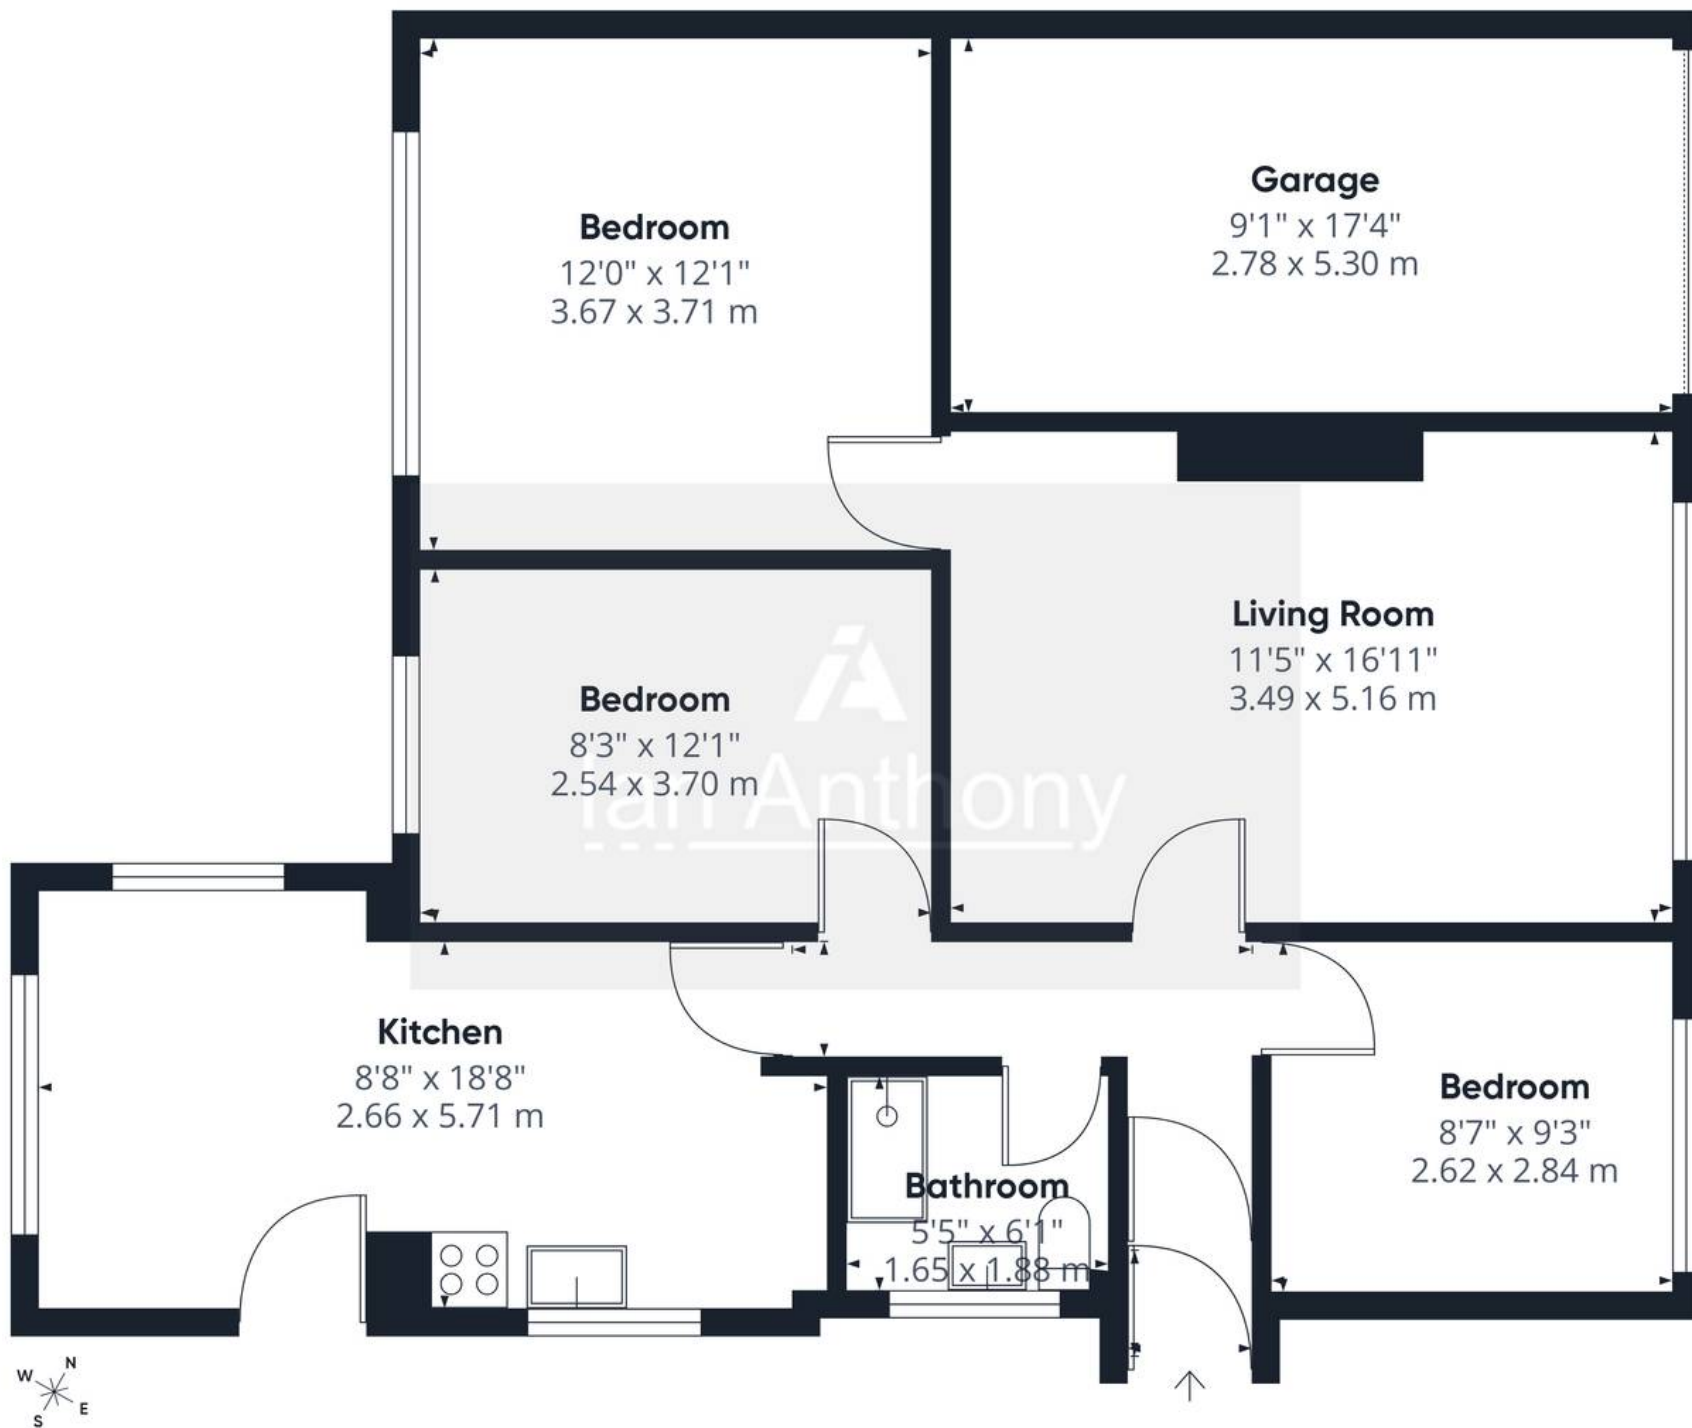

Approximate total area⁽¹⁾

936 ft²

86.9 m²

(1) Excluding balconies and terraces

Calculations reference the RICS IPMS 3C standard. Measurements are approximate and not to scale. This floor plan is intended for illustration only.

GIRAFFE360



IAN ANTHONY

5 Burscough Street, Ormskirk – L39 2EG

01695580888

enquiries@iananthonyestates.co.uk

iananthonyestates.co.uk/

